

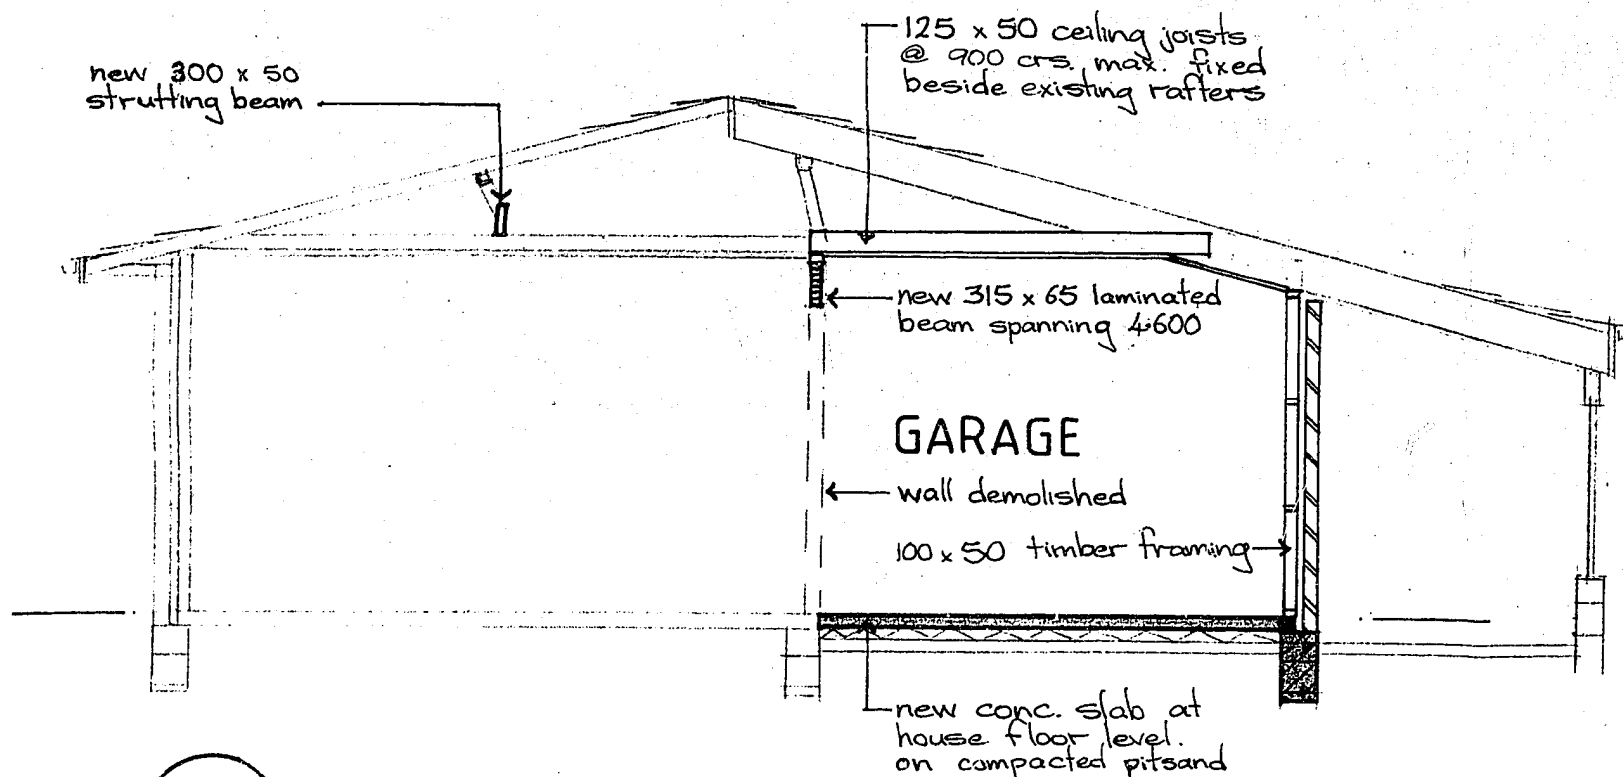
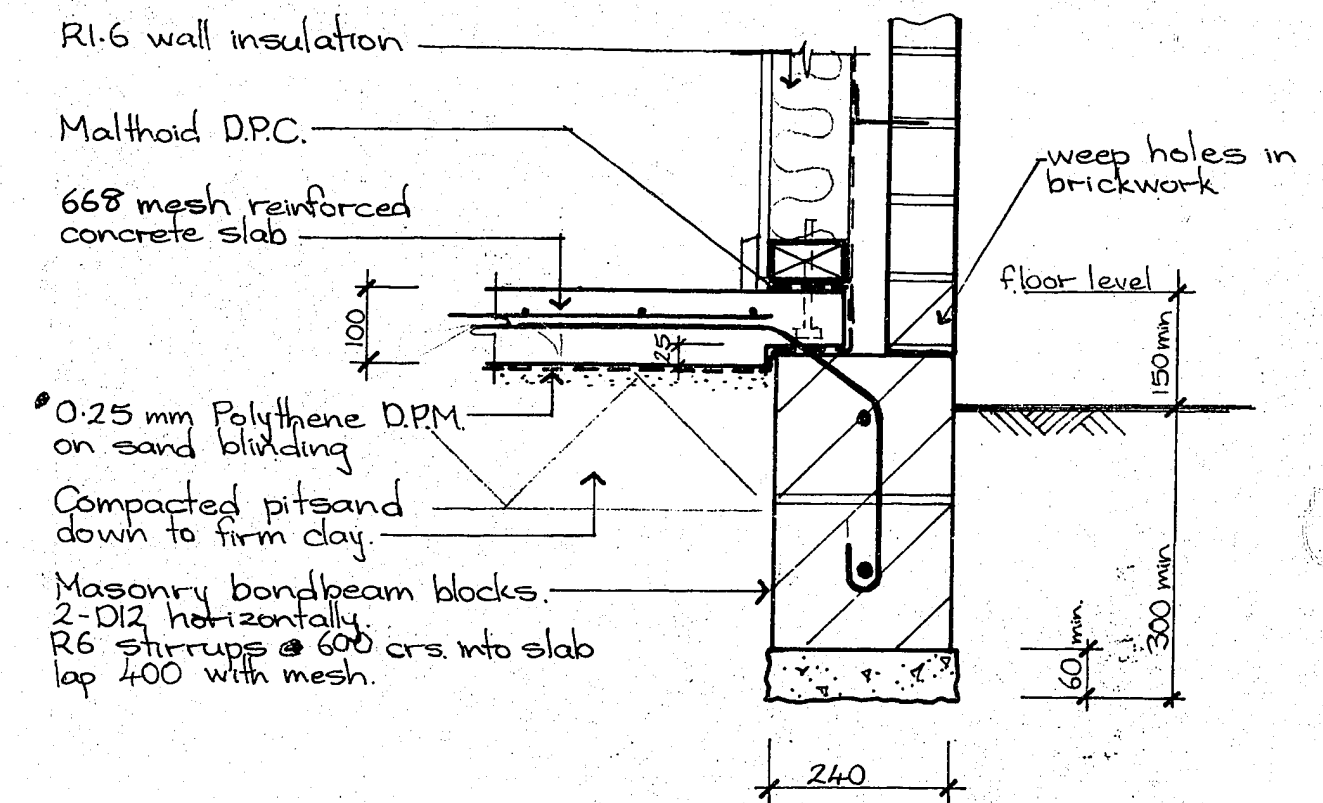
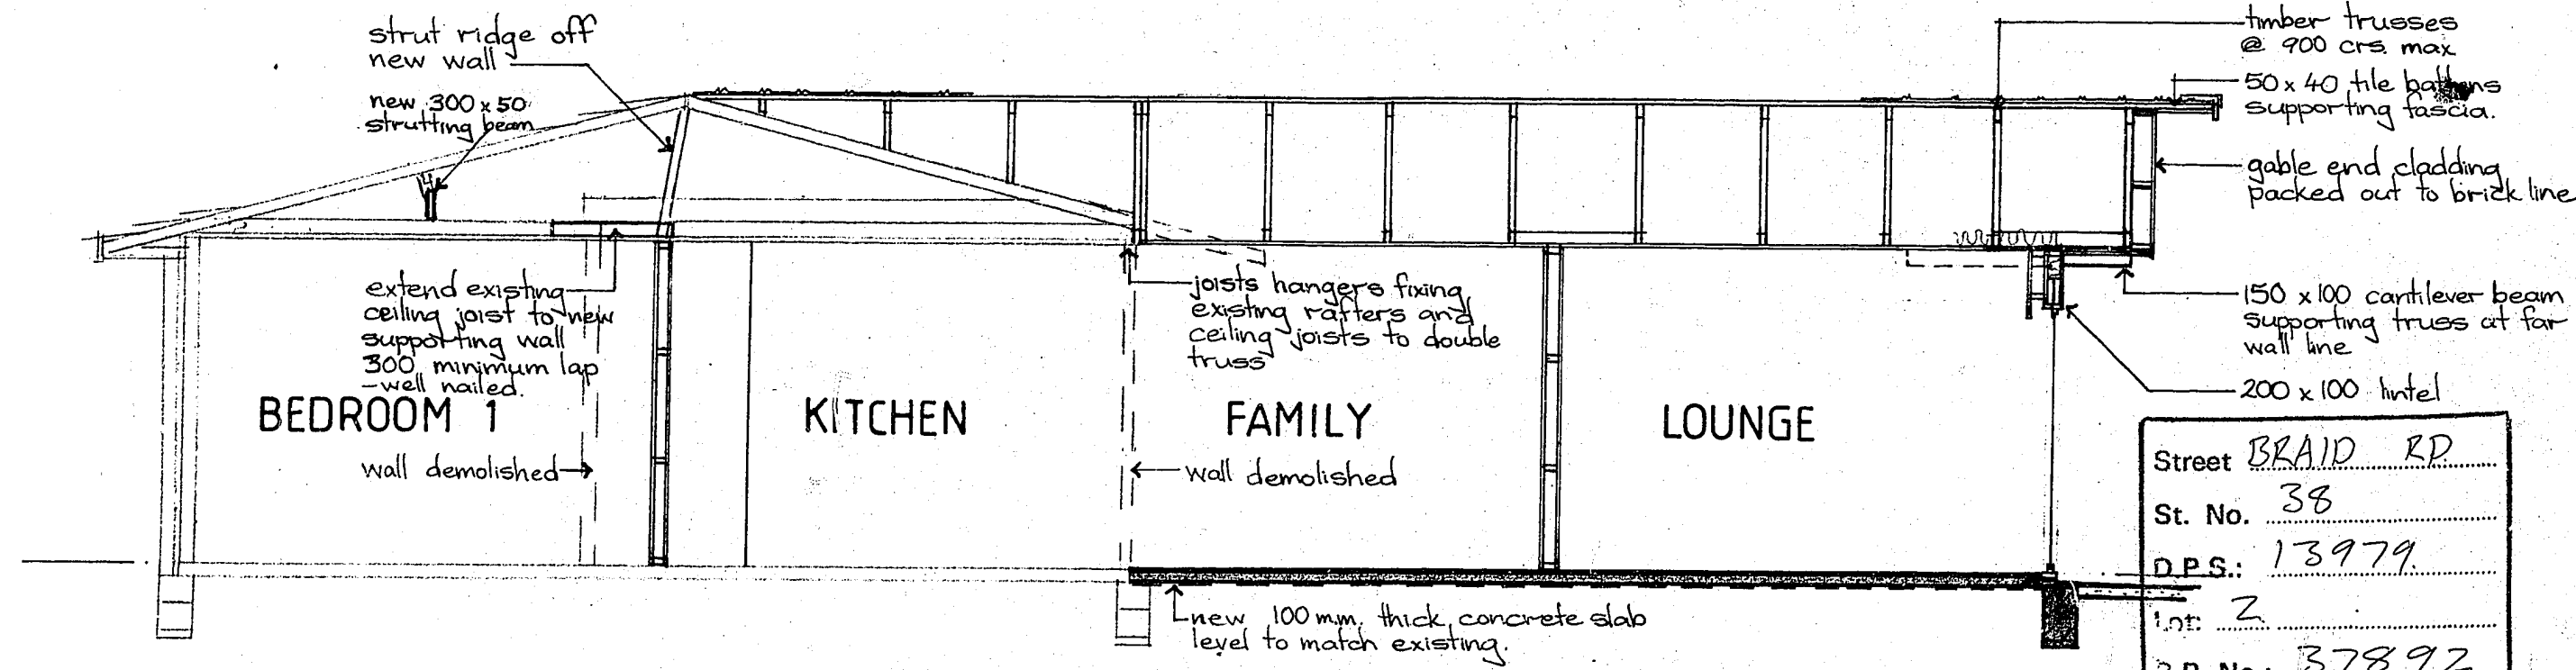
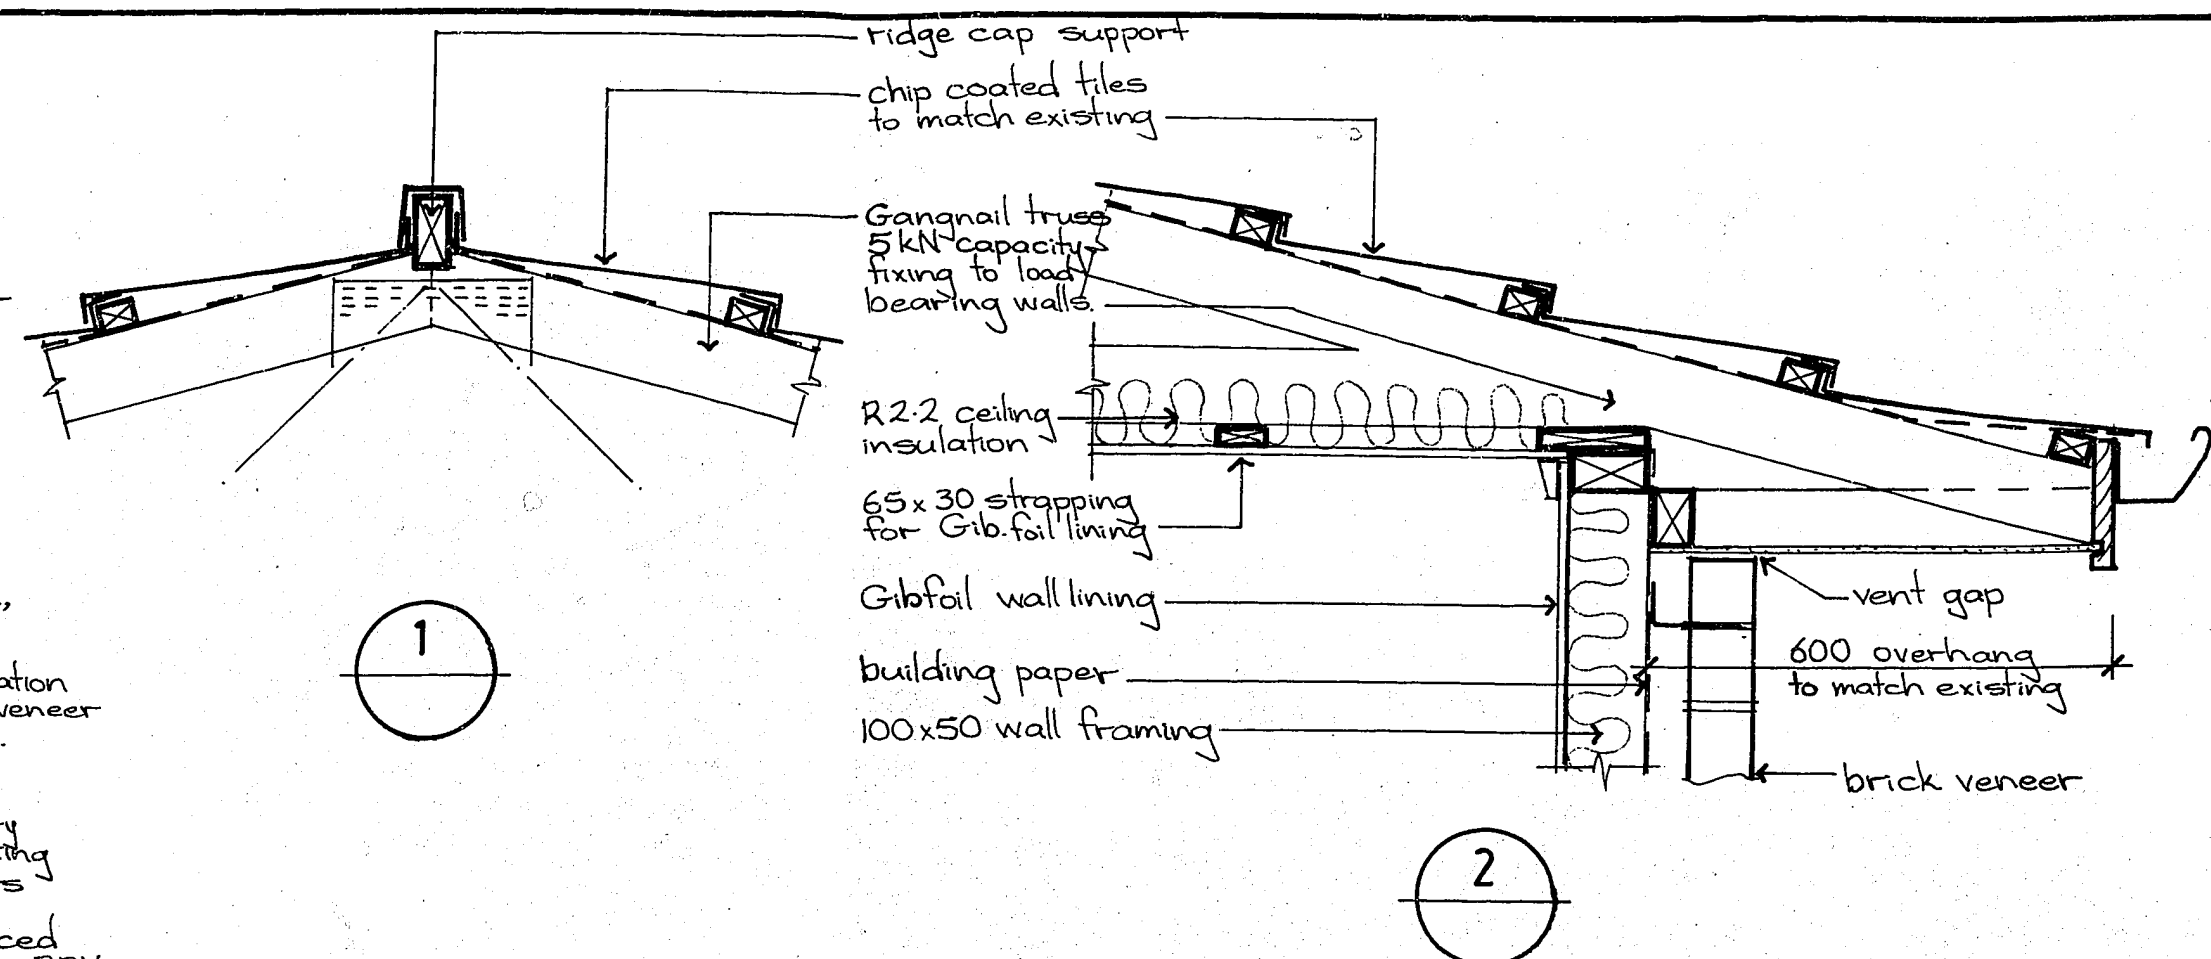
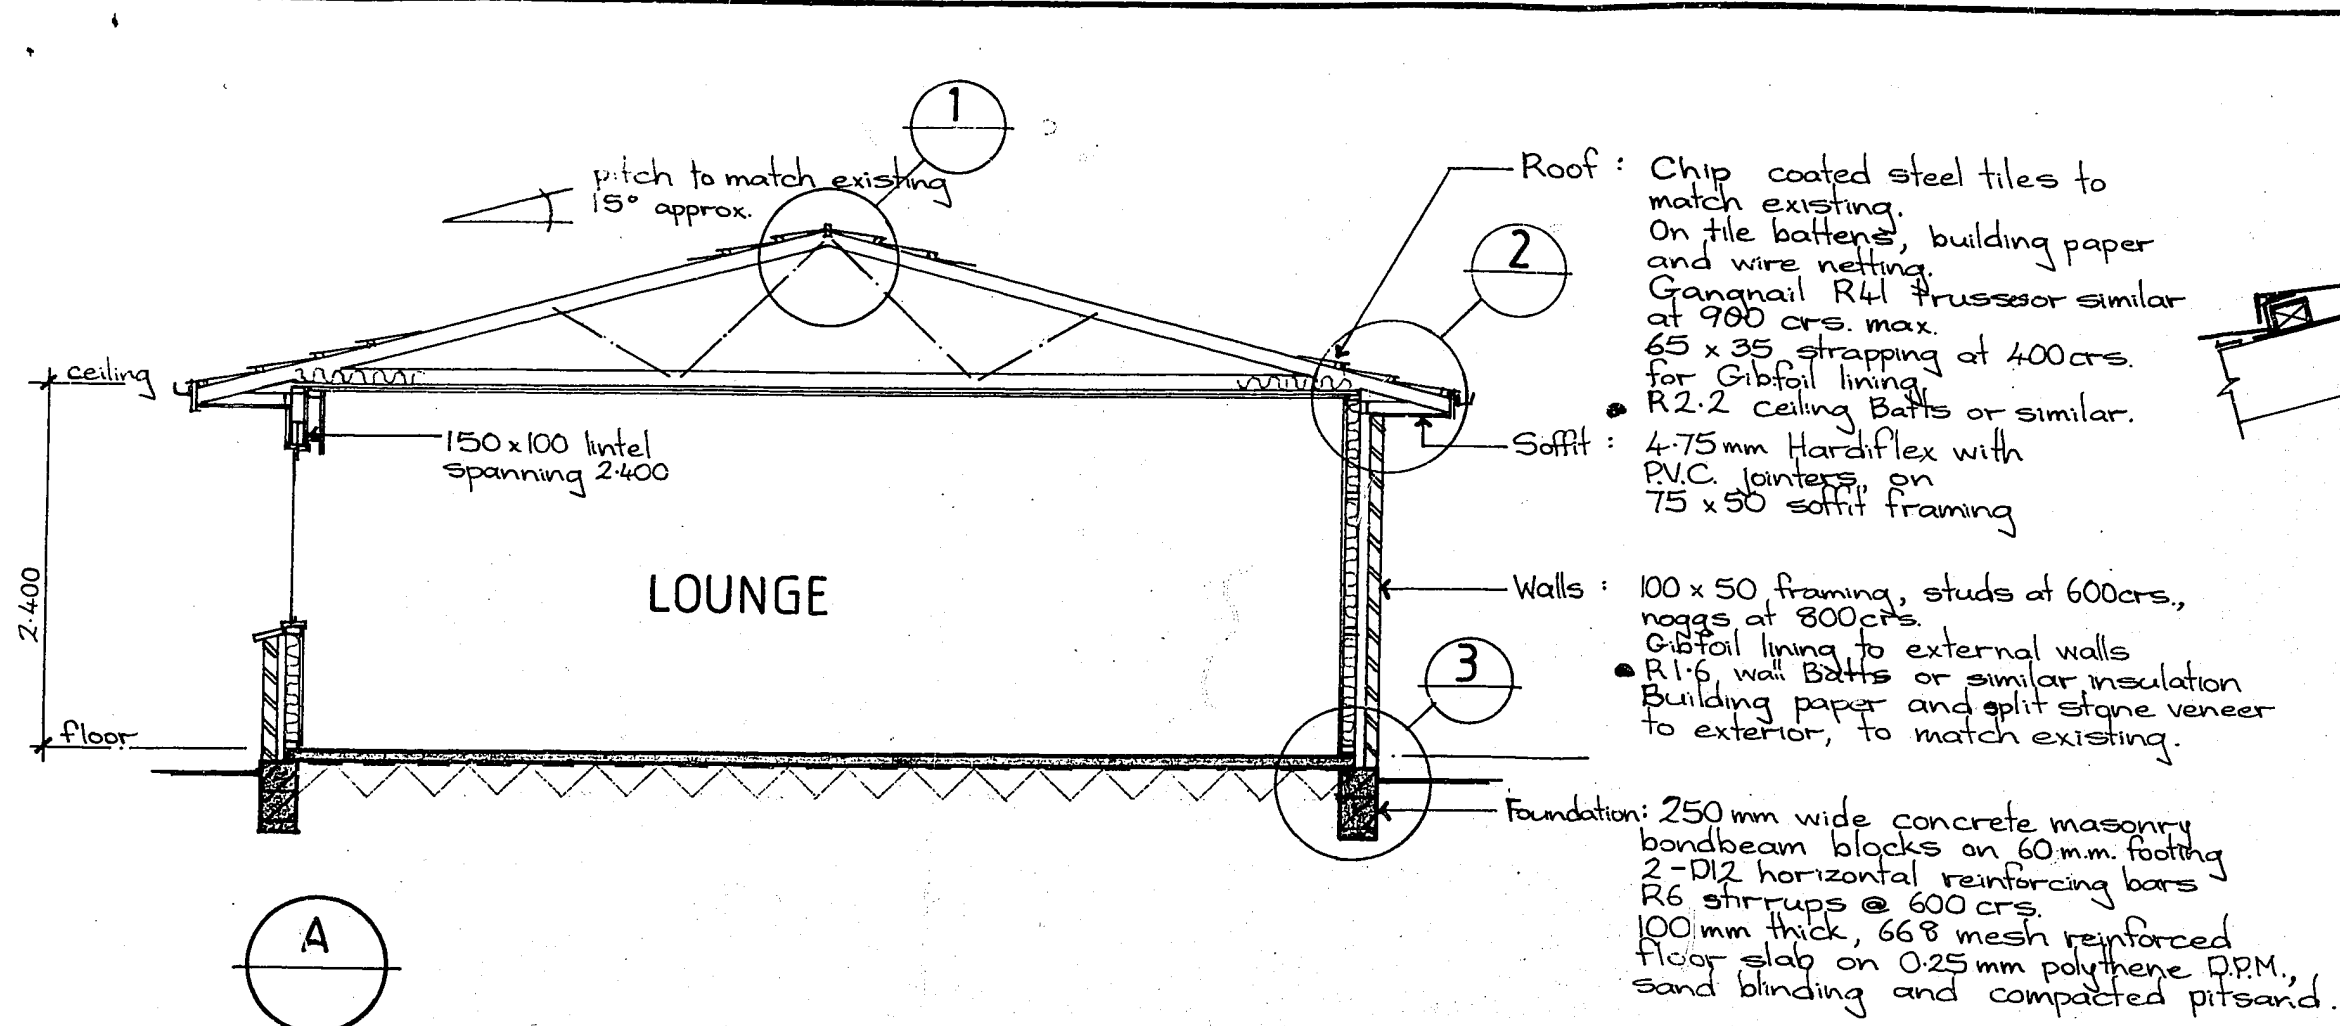


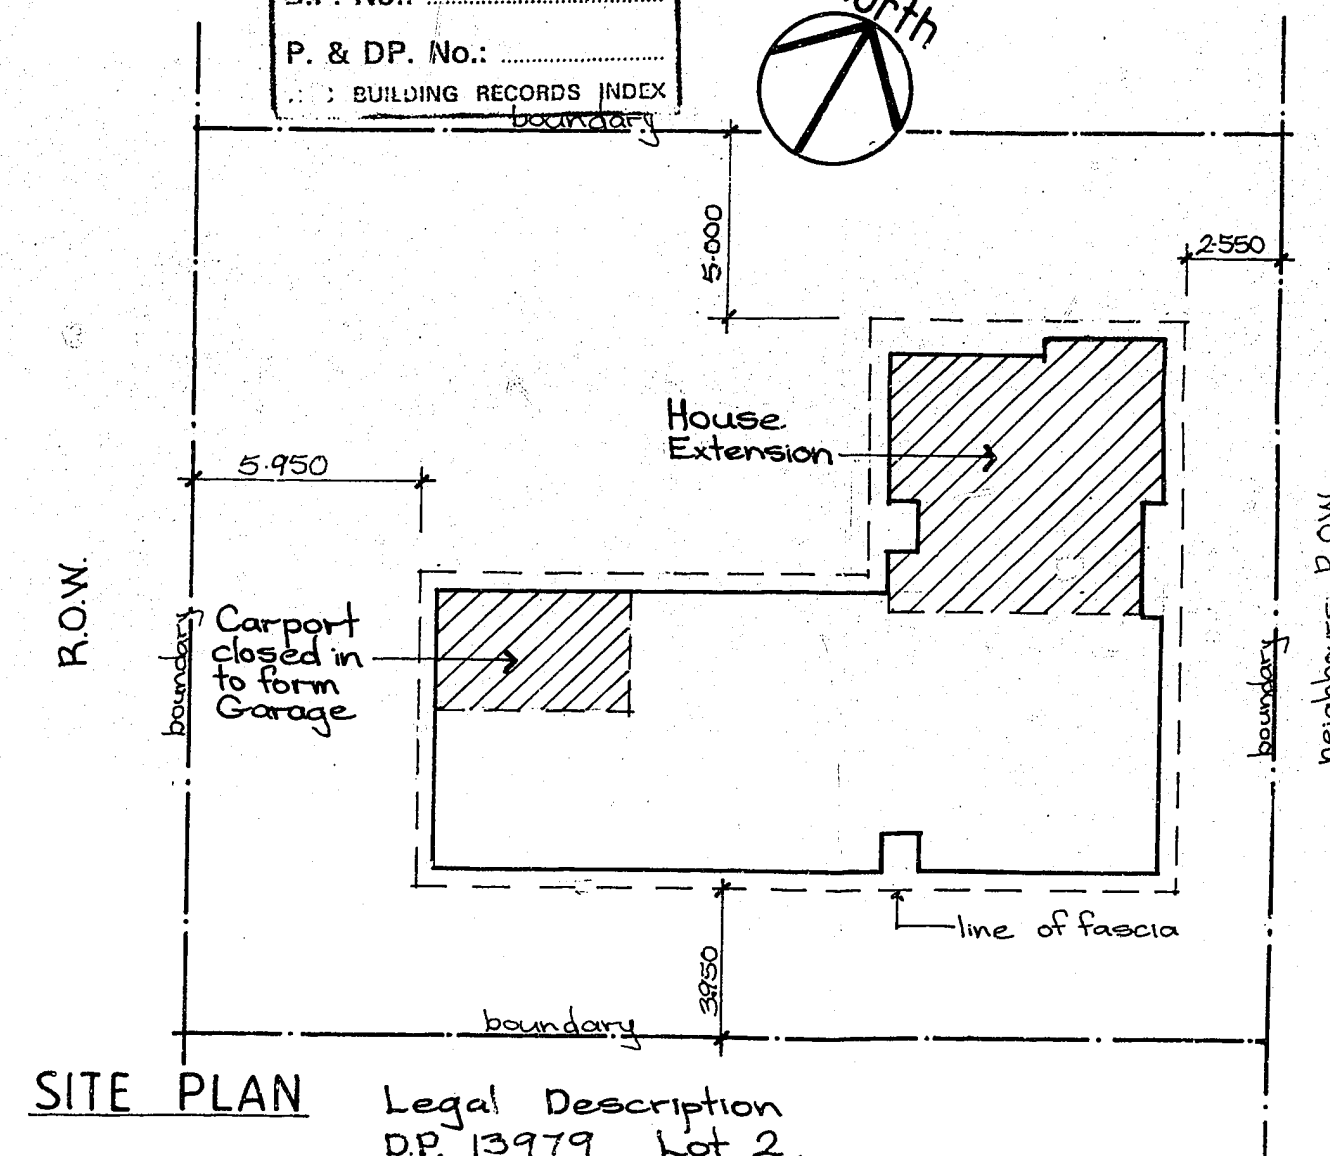

Street **BRAID RD**
 St. No. **38**
 D.P.S.: **13979**
 Lot: **2**
 D.P. No.: **37892**
 P. & D.P. No.:
 BUILDING RECORDS INDEX

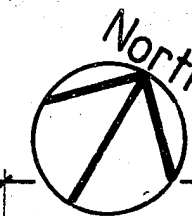

RECEIVED
 26 JUN 1987
 BLDG. DIV.





Client:
MR. J. & MRS. B. SMAIL
38 BRAID RD.
HAMILTON

Job:
Alterations & Additions to Home



Title
SITE PLAN SECTIONS & DETAILS

Scale 1:200, 1:50, 1:10	Drn. K. Knowles
Date 26-5-87	No 2


EXISTING FLOOR PLAN

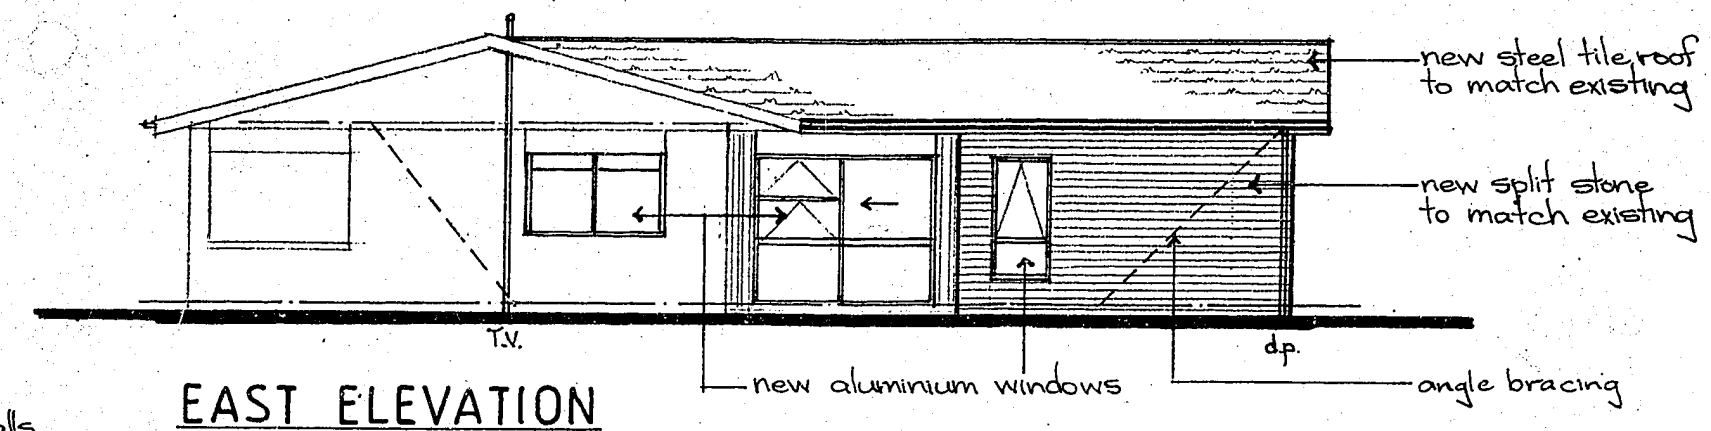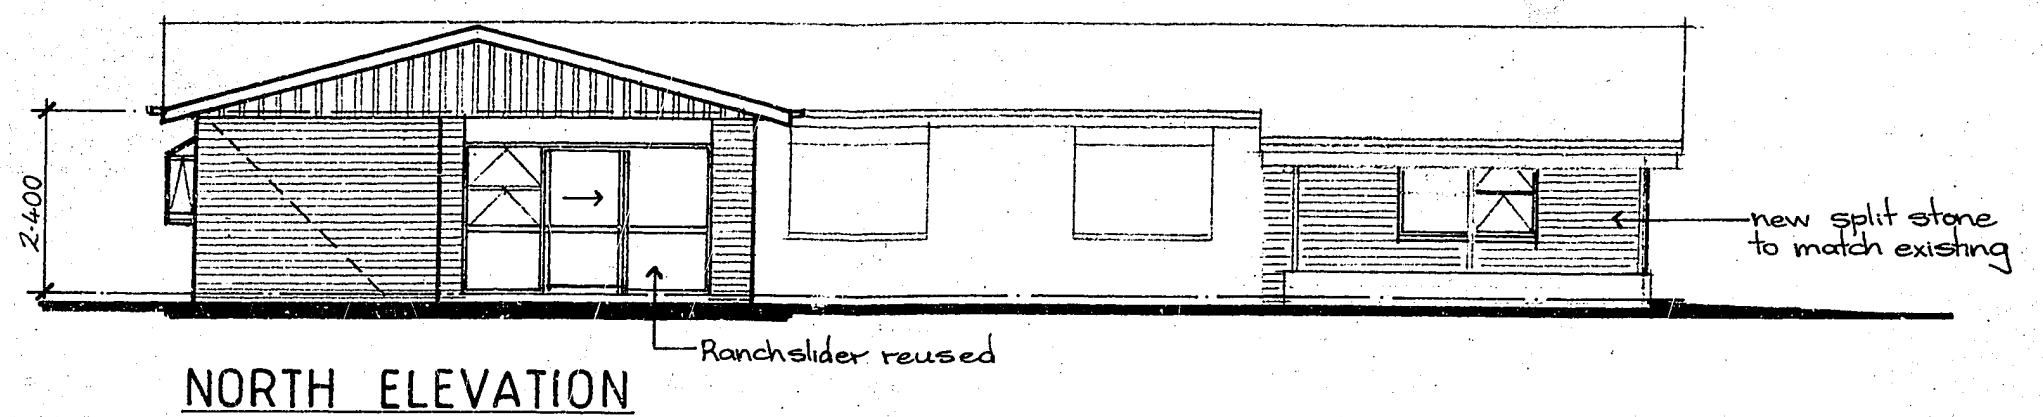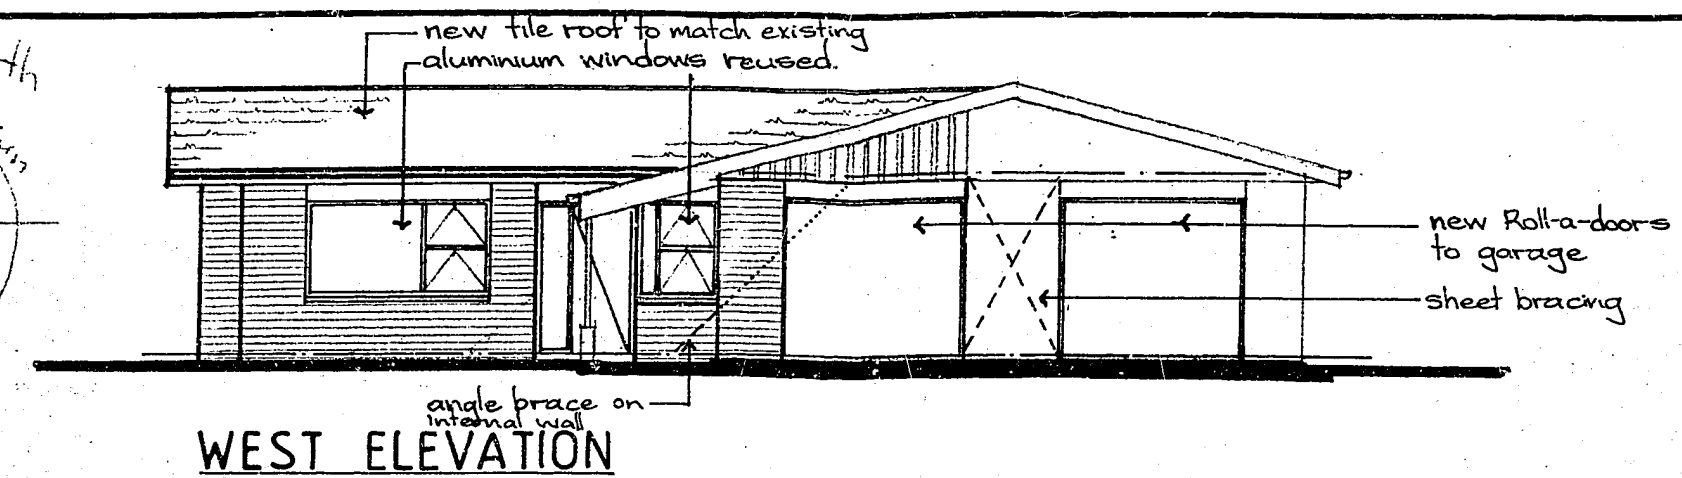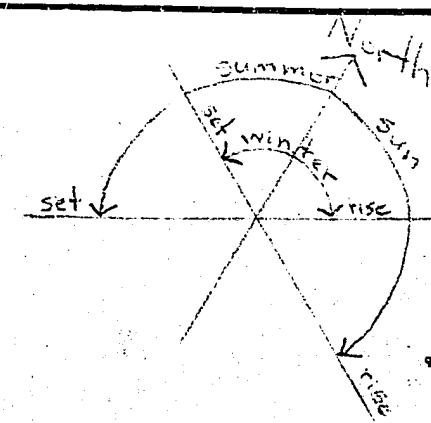

Street BRAID RD
St. No. 38
D.P.S.: 13979
Lot: 2
3.P. No.: 37892
P. & DP. No.: _____
HCC BUILDING RECORDS INDEX

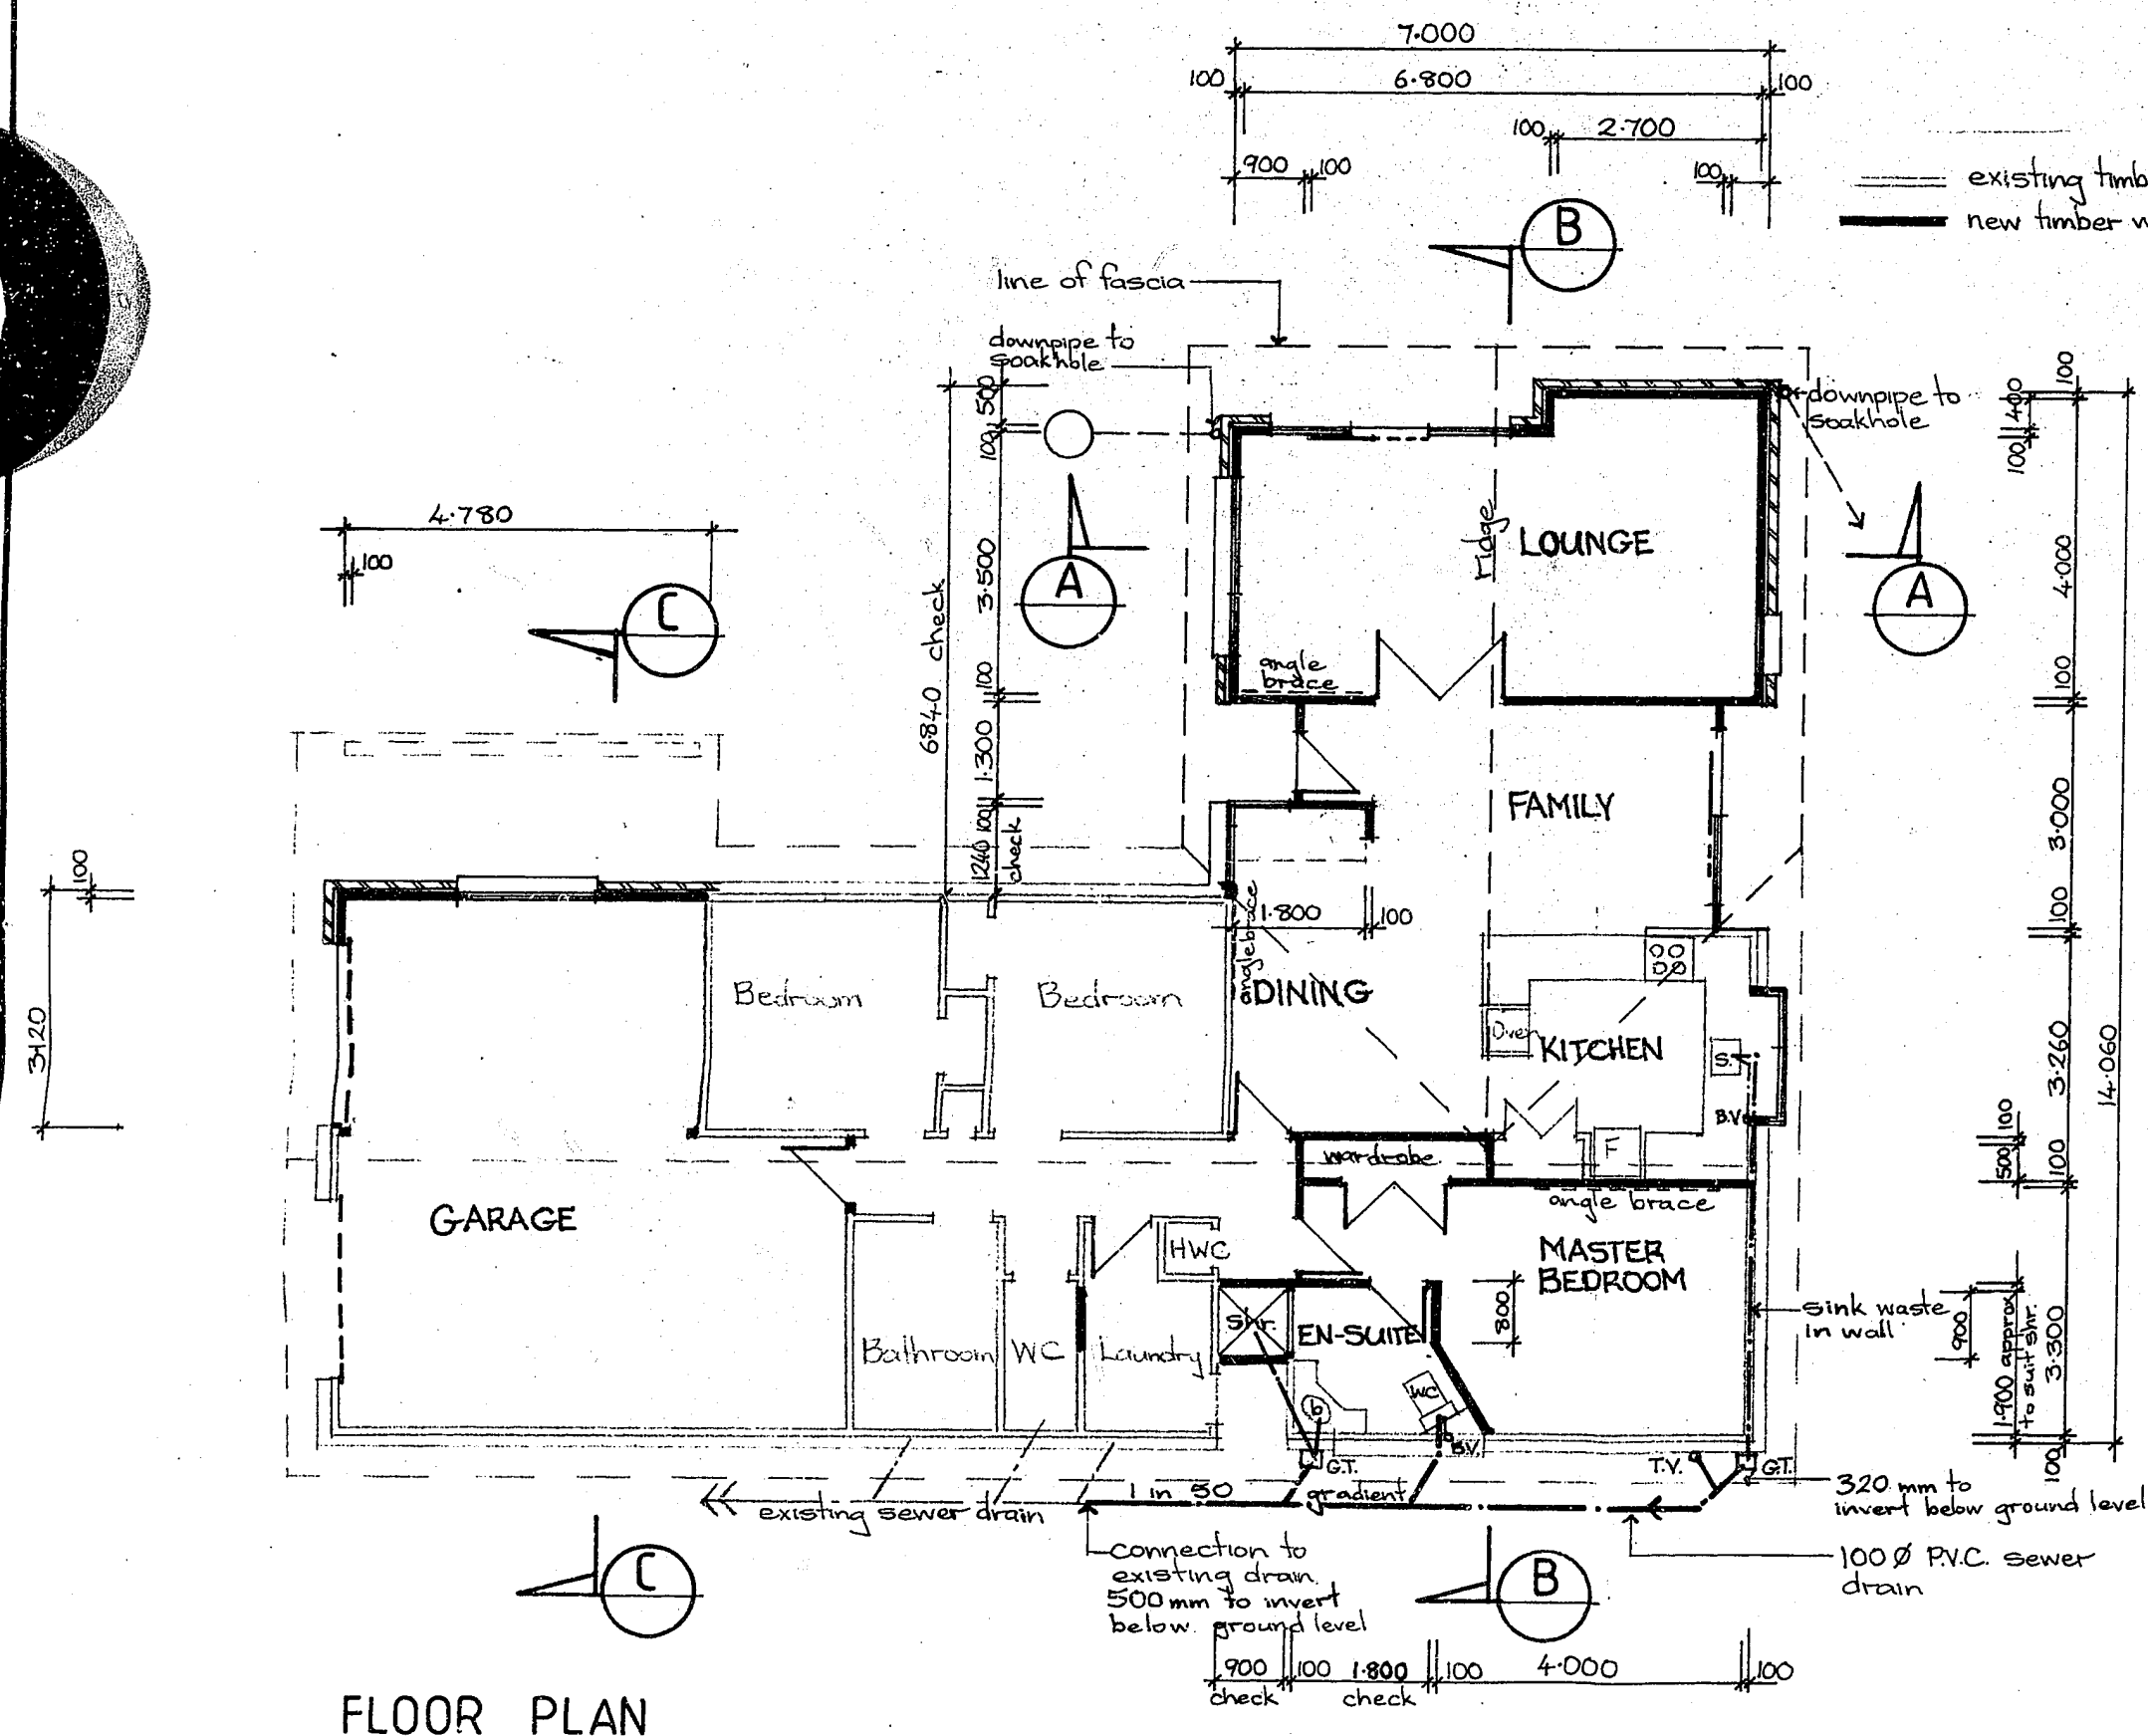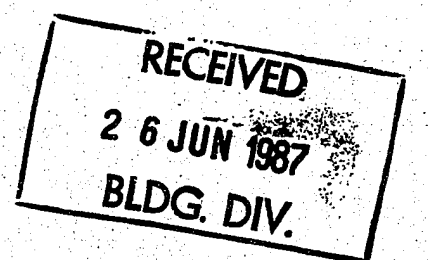

FLOOR PLAN

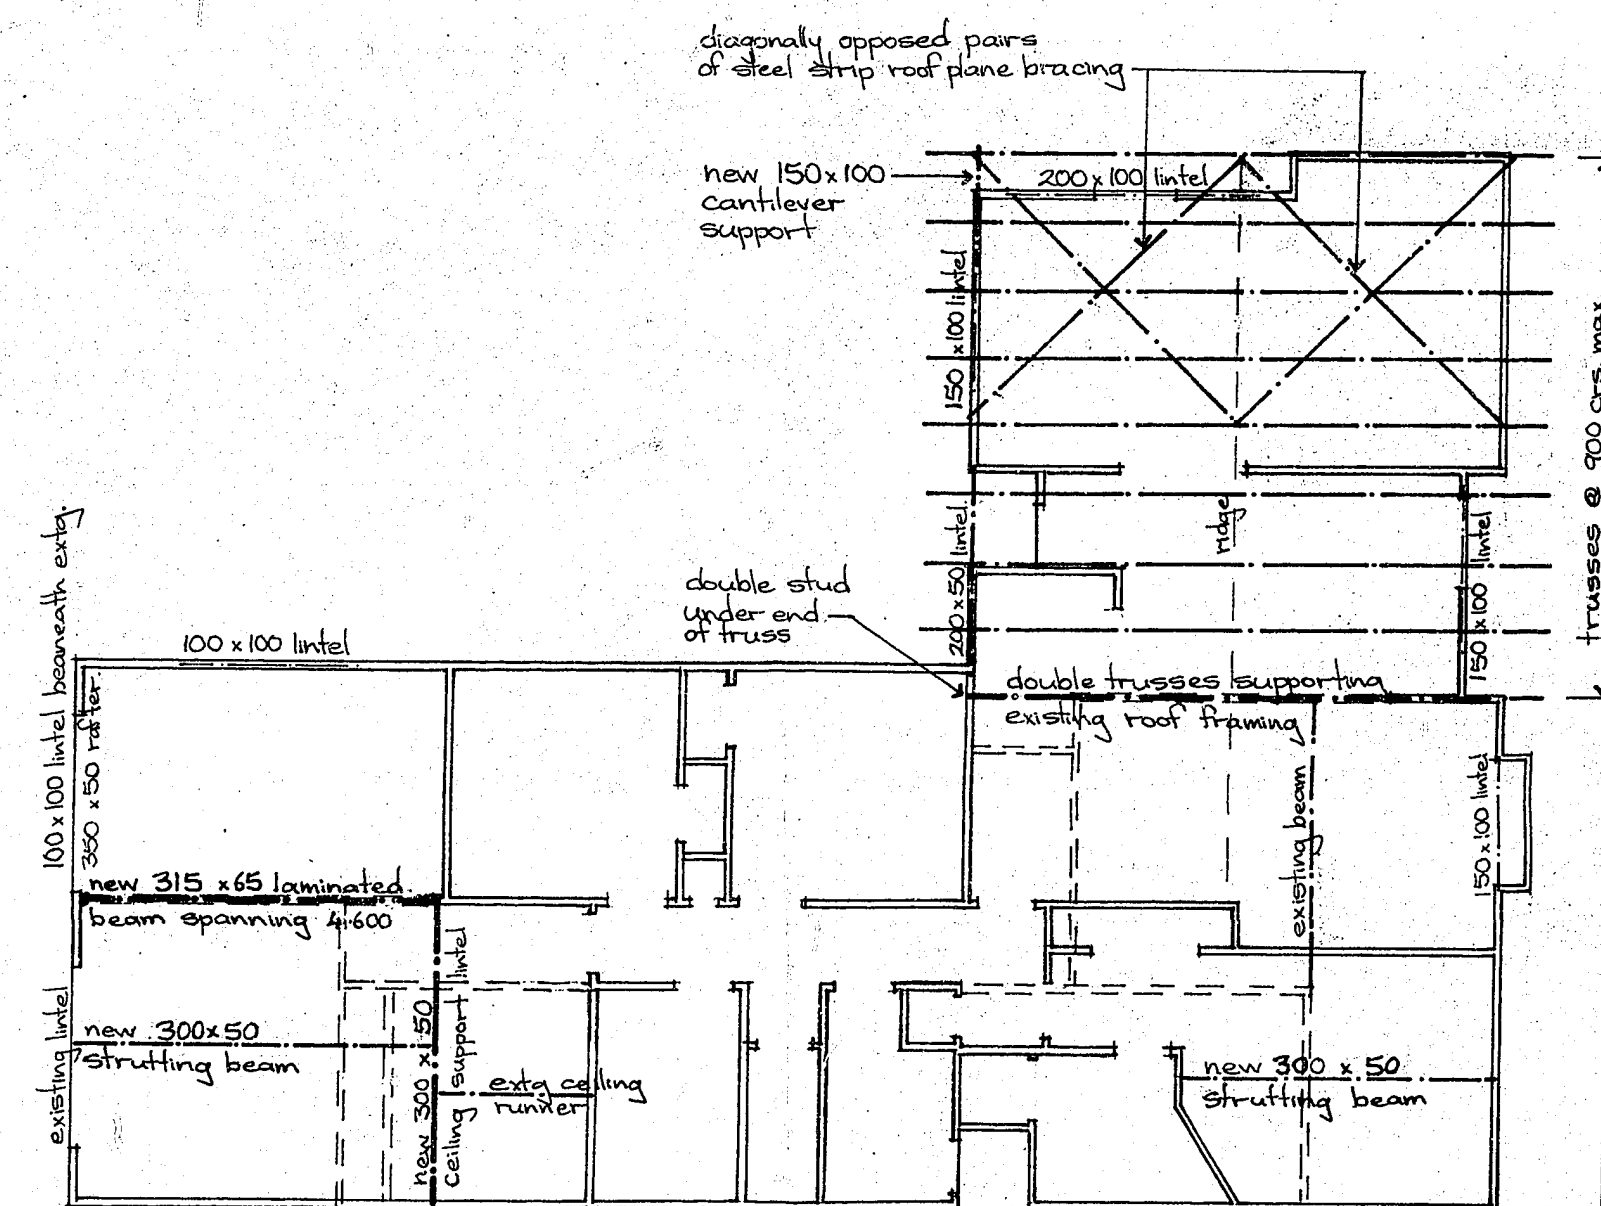

CEILING FRAMING PLAN

Client :
MR. J. & MRS. B. SMAIL
38 BRAID RD.
HAMILTON

Job :
Alterations &
Additions to Home

Title :
PLANS & ELEVATIONS

Scale
1:100

Drn.
K. Knowles

Date
26-5-87

No. 1