



EAST ELEVATION

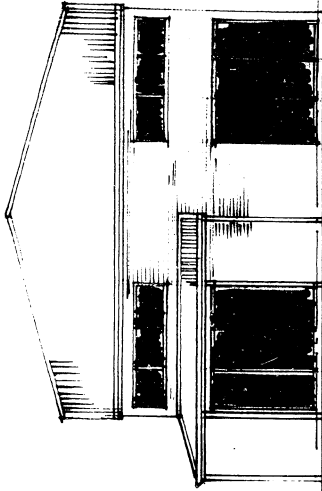


NORTH ELEVATION

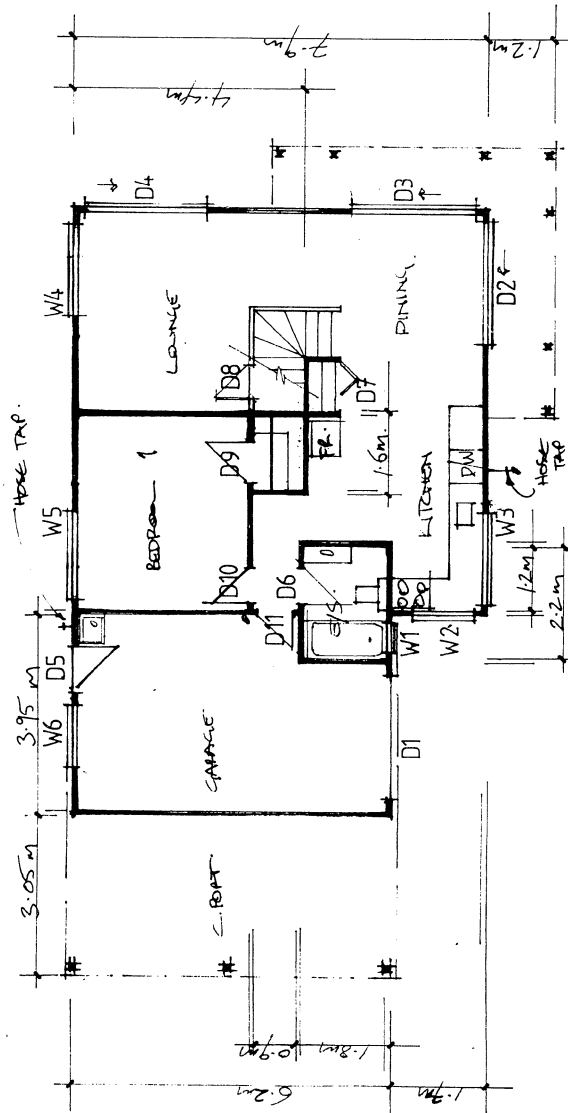

GROUND FLOOR PLAN


STREET : BRUCE AVENUE
 ST NO. : 9A
 LOT : 2
 DP : S. 84815
 CONSENT : 99/0808
 DETAILS : GROUND FLOOR PLAN,
 ELEVATIONS
 3/7

* DOORS & WINDOWS TO HAVE 20mm REARERED PAINT QUALITY LINERS (FINGER JOINTED PINE).
 * WINDOWS, W1 & W2 ARE TO HAVE POWDERCOATED ALUMINIUM LINERS.

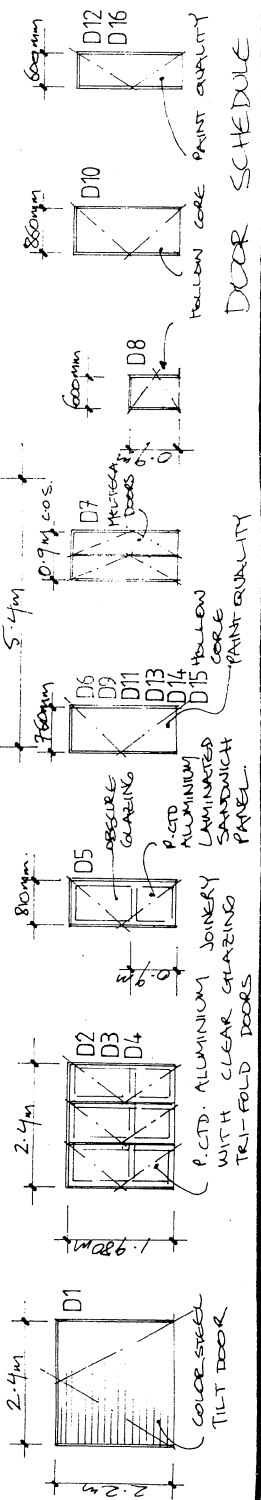


DOOR SCHEDULE 1:100

Gisler Architects
 552 Baffin Street, Pietermaritzburg
 Phone 07 871 9879 Fax 07 871 9090
 PROJECT: **JONATHAN HOUSE**
 DRAWING TITLE: **F.L. PLAN ELEVATIONS**
 SCALE: **1:100** DATE: **FEB 1999**
 DRAWN: **T.G.** SHEET: **1** OF **6**
NZIA Accredited Practice
 © Copyright. All information which appears on this drawing is covered by copyright to Gisler Architects

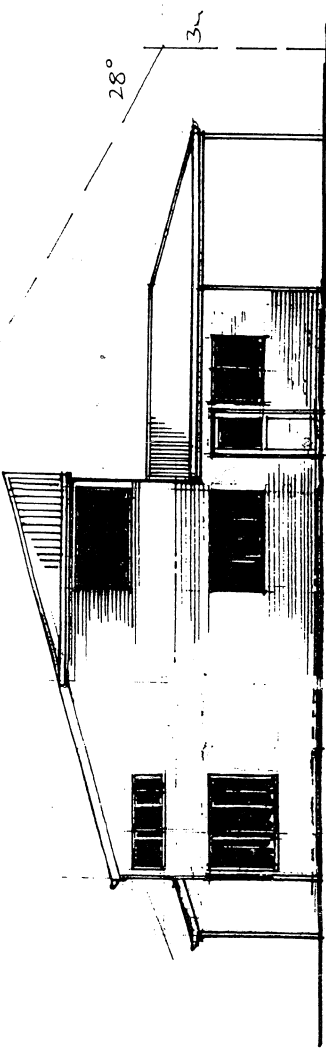


SOUTH VIEW

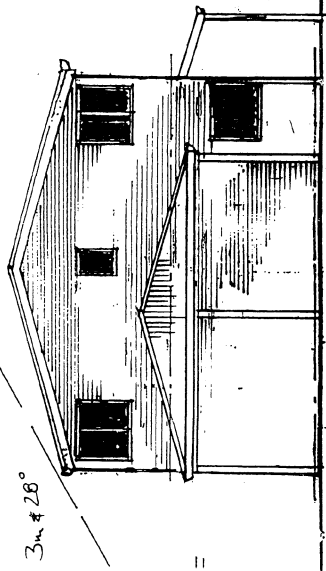

WEST VIEW

STREET : BRUCE AVENUE
 ST NO. : 9A
 LOT : 2
 DP : S. 84815
 CONSENT : 99/0808
 DETAILS : TOP FLOOR PLAN, ELEVATIONS
 4/7

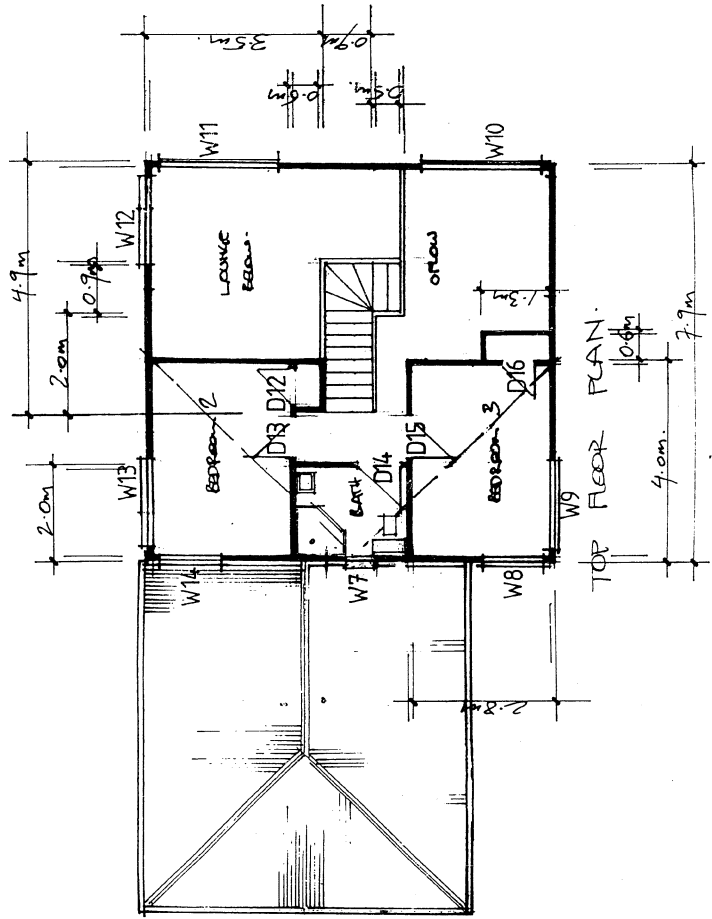

Gisler
 architects
 552 Baffin Street, Pirongia
 Phone 07 871 9879 Fax 07 871 9020

PROJECT: **JONATHAN HOUSE**
 DRAWING TITLE: **FL PLAN ELEVATIONS**

SCALE: **1:100** DATE: **FEB 199**
 DRAWN: **T.G.** SHEET: **2 OF 6**

Q NZIA Accredited Practice
 covered by copyright to Gisler Architects

