


8000	90	7820	90	6900	90	6320	90	1355	90	1205	90	1061	94	50	900	5370	90	8000
M																		
N																		
O																		

APPROVED
 HAMILTON CITY COUNCIL
 THIS NO. L1888 OF 10/2003
 SN/10/2003/10/2003


DRAWN		DATE		SCALE	
P. Cowie		March 2003		1:50	
FLOOR PLAN				2A	
				OF 4	
				0220	

NOTE: CONFIRM ALL DIMENSIONS ON SITE PRIOR TO ANY CONSTRUCTION

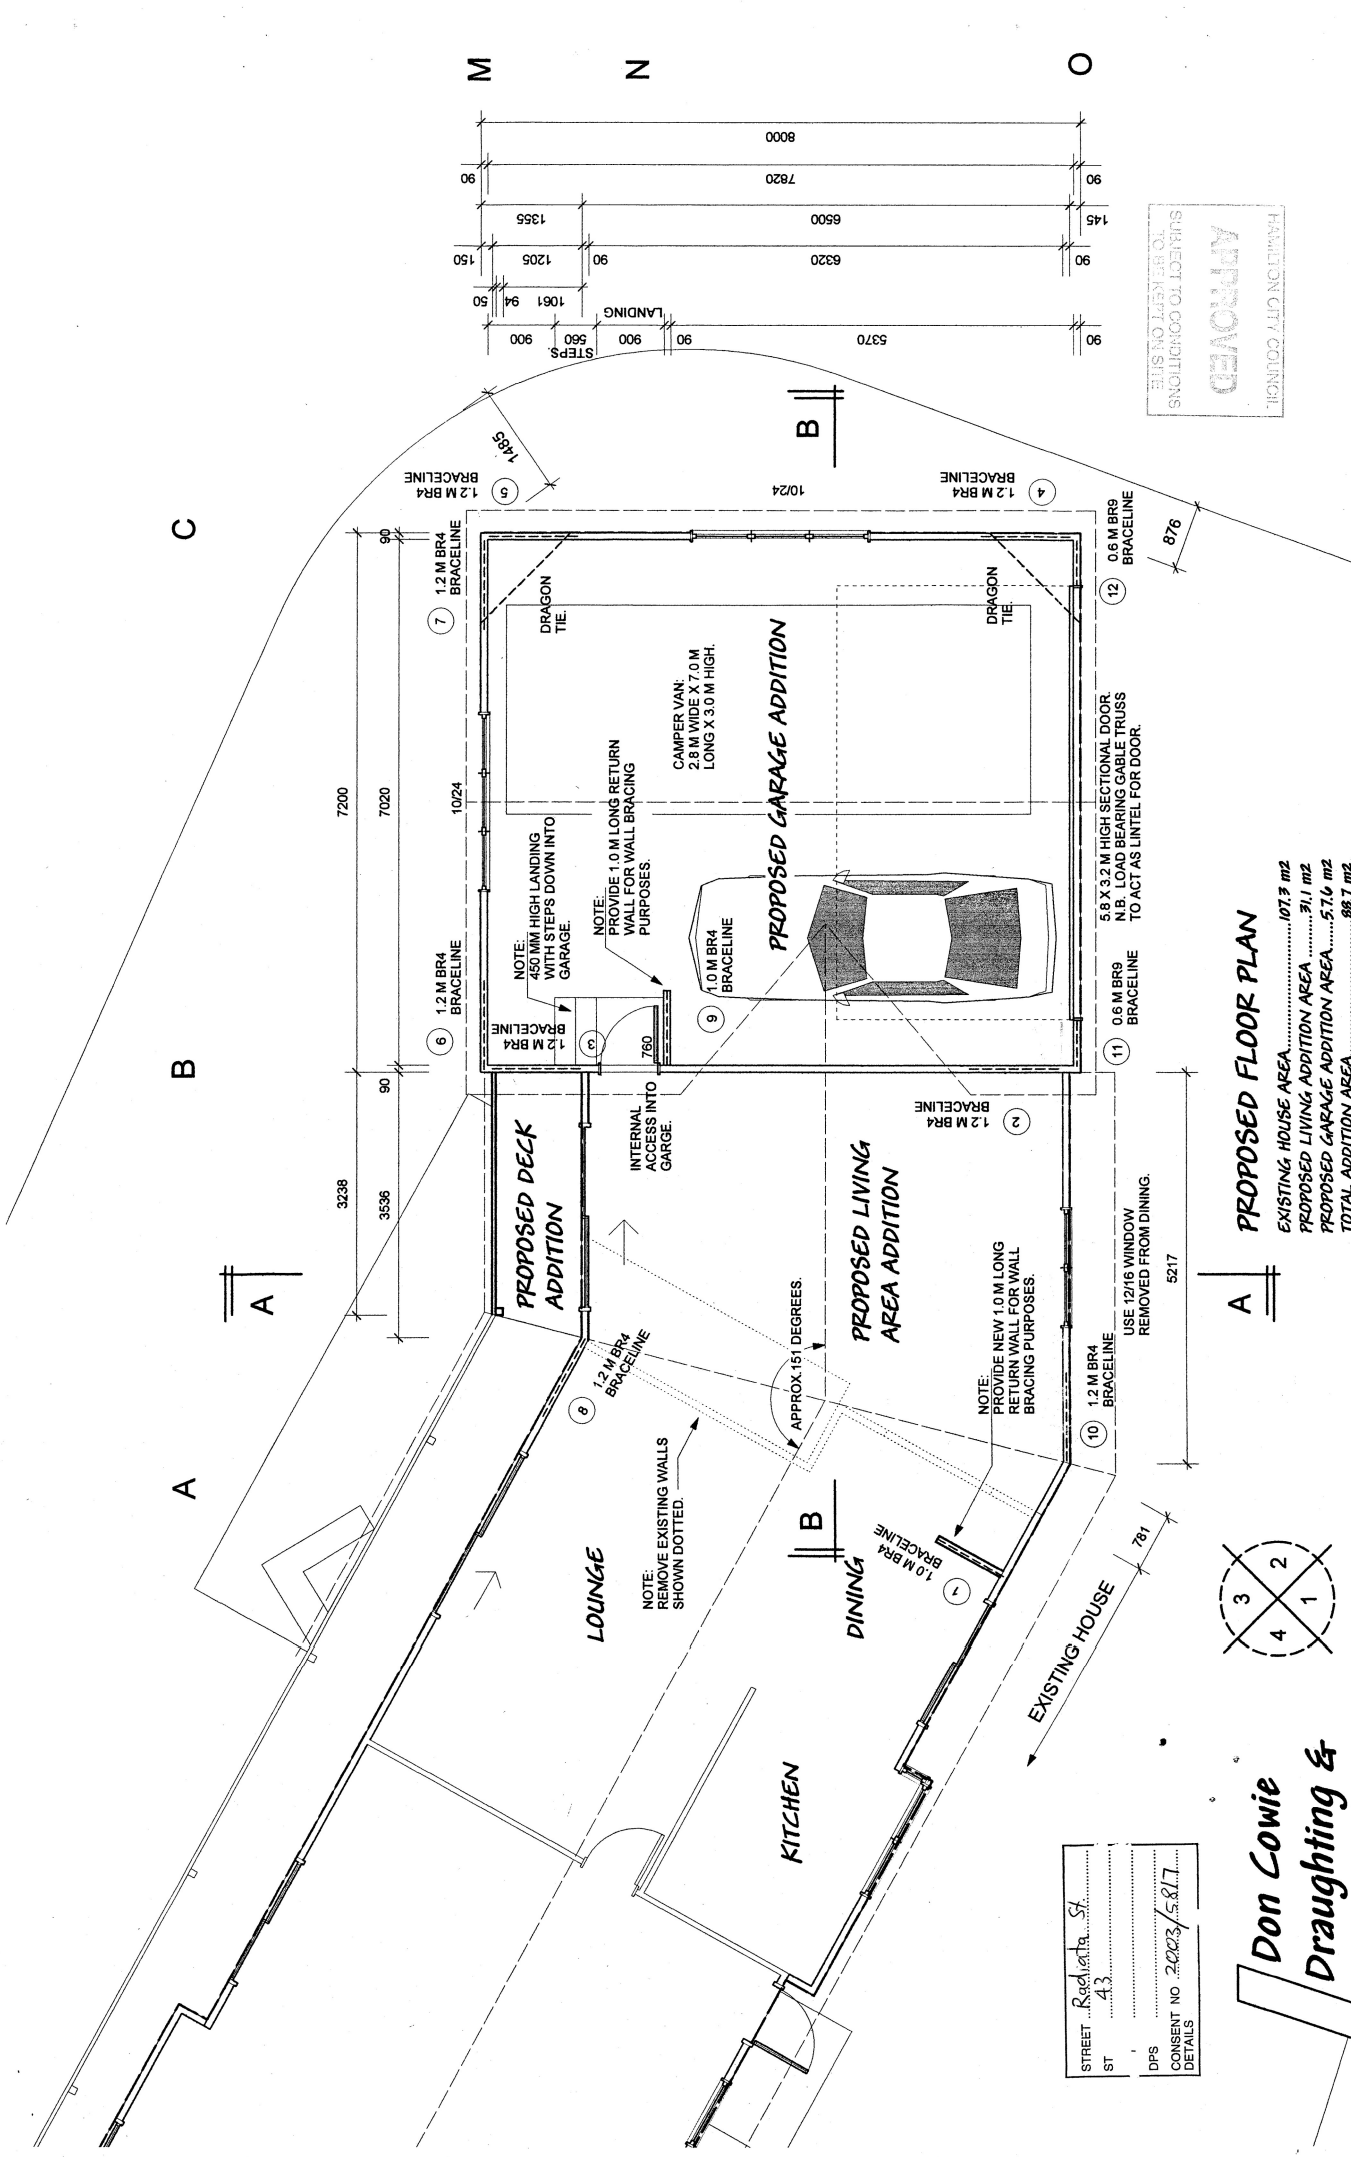

PROPOSED FLOOR PLAN

EXISTING HOUSE AREA	107.3 m ²
PROPOSED LIVING ADDITION AREA	31.1 m ²
PROPOSED GARAGE ADDITION AREA	57.6 m ²
TOTAL ADDITION AREA	88.7 m ²
TOTAL AREA INCLUDING ADDITIONS	196.0 m ²

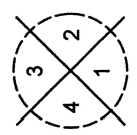

ELEVATION KEY

**PROPOSED ADDITIONS FOR A. & P. SPEDDING
 AT 43 RADIATA STREET HAMILTON**

**Don Cowie
 Draughting &
 Design Service**

N.Z.C.E.
 20 Waimarie Street Hamilton
 Ph. 07 847 8864 Mobile 025 6041 392

STREET	Radiata St
ST	43
DPS	
CONSENT NO	22003/5817
DETAILS	