


TUPELO ST 16


LOT 28

DPS 36453

BP 38301

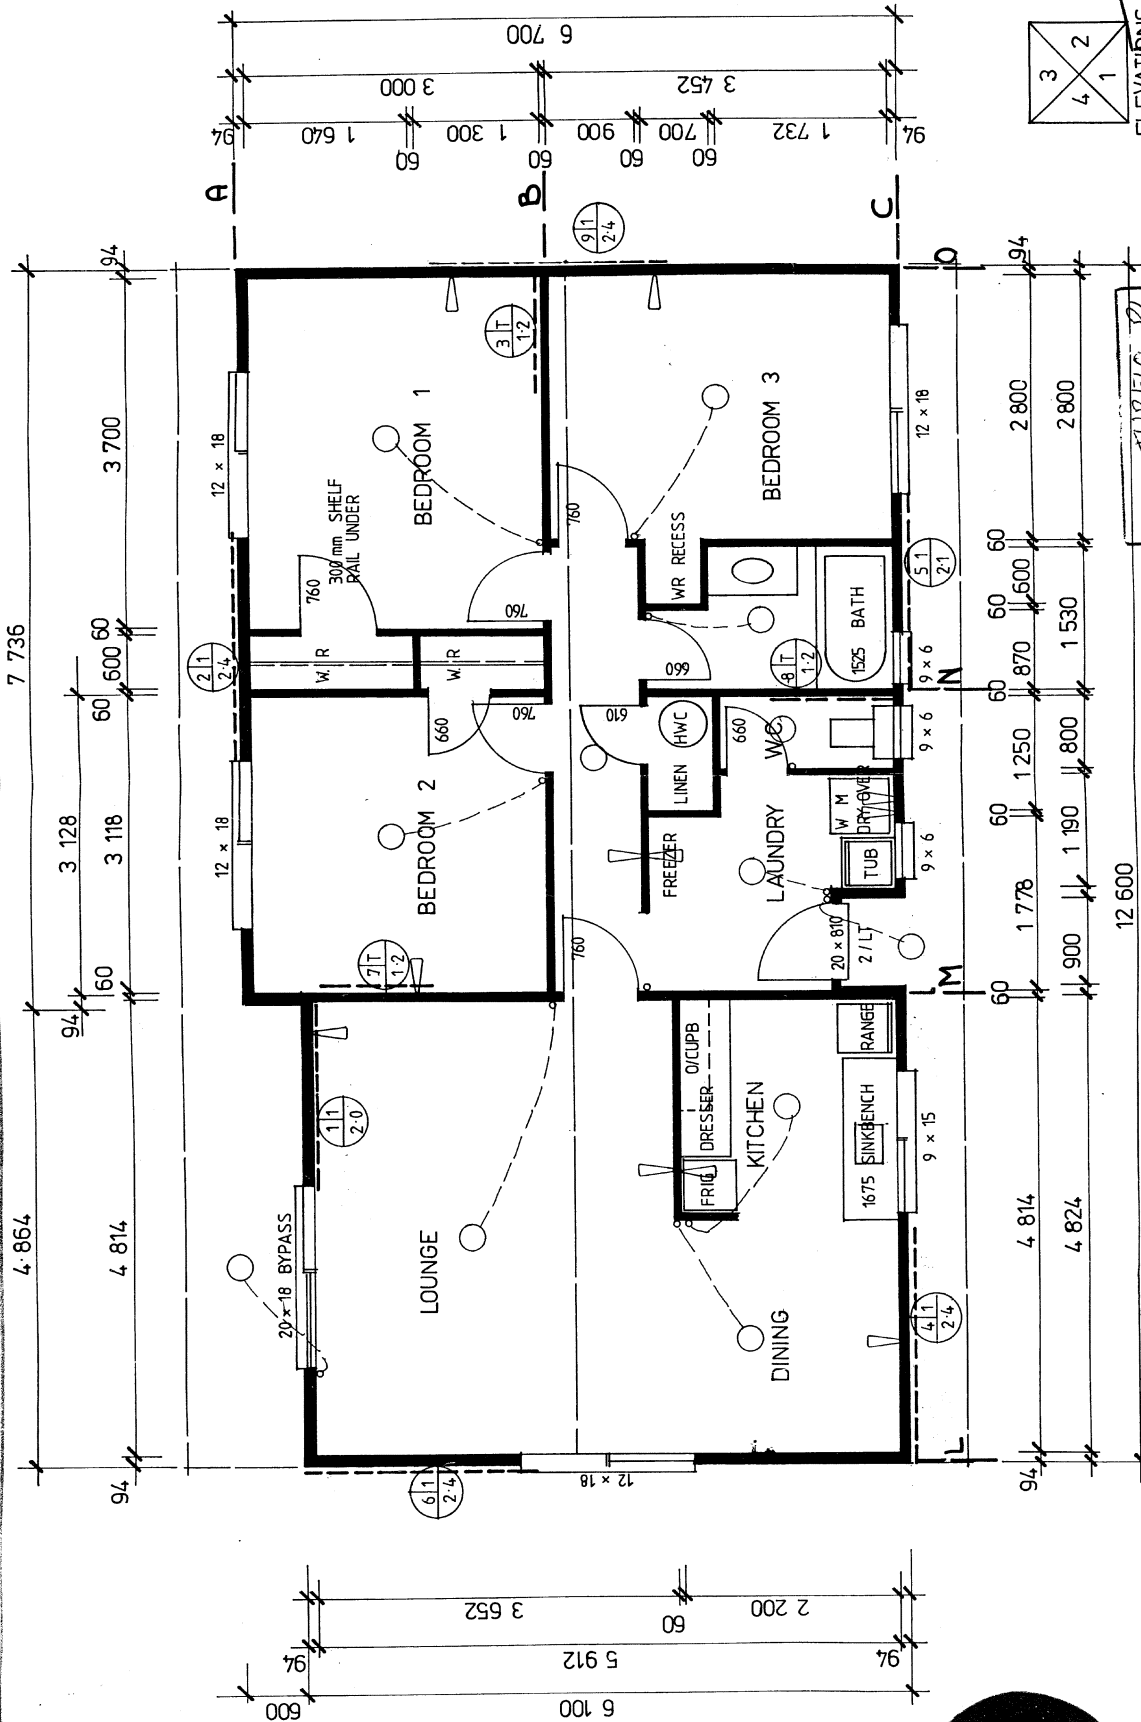

RECEIVED
- 1 SEP 1987
BLDG. DIV.

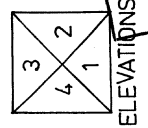

Street: TUPELO PL
 St. No.: 16
 D.P.S.: 36453
 Lot: 28
 B.P. No.: 38301
 P. & DP. No.:
 HCC BUILDING RECORDS INDEX


FLOOR PLAN

SCALE 1 : 50

AREA 81.5 m²

HARROW

RECEIVED
- 1 SEP 1987
BLDG. DIV.

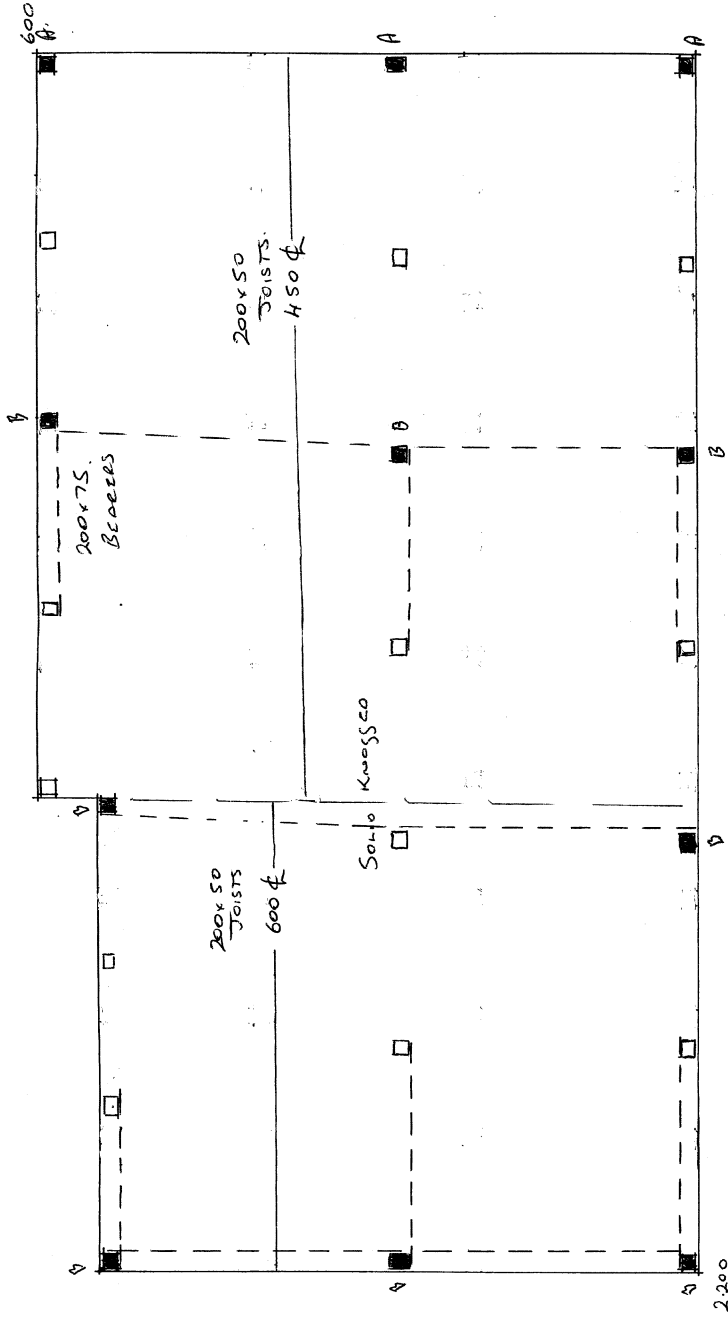

Street	TUPELO PL
St. No.	16
D.P.S.	36453
Lot	28
S.P. No.	38301
P. & DP. No.	
HCC BUILDING RECORDS INDEX	

- ORDINARY PILE.
- ANCHOR PILE.
- ⊠ CANTILEVER PILE.
- ⊞ BRACE PILE.

FOUNDATION PLAN

SCALE: 1:50