
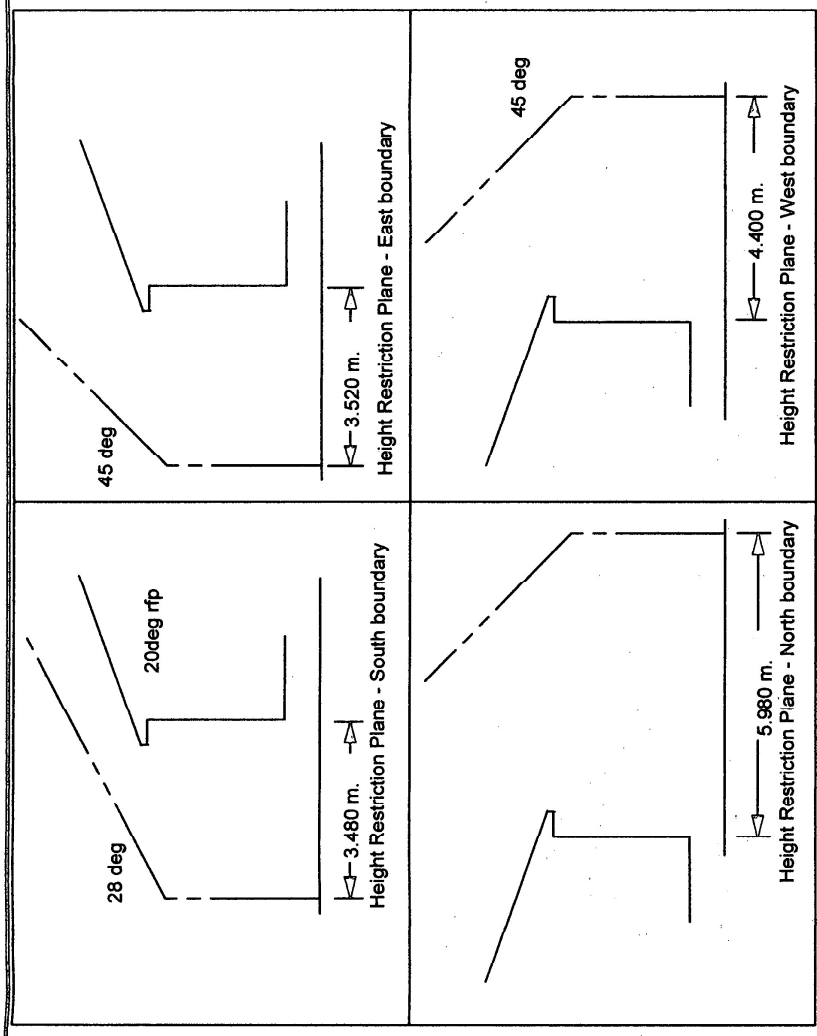


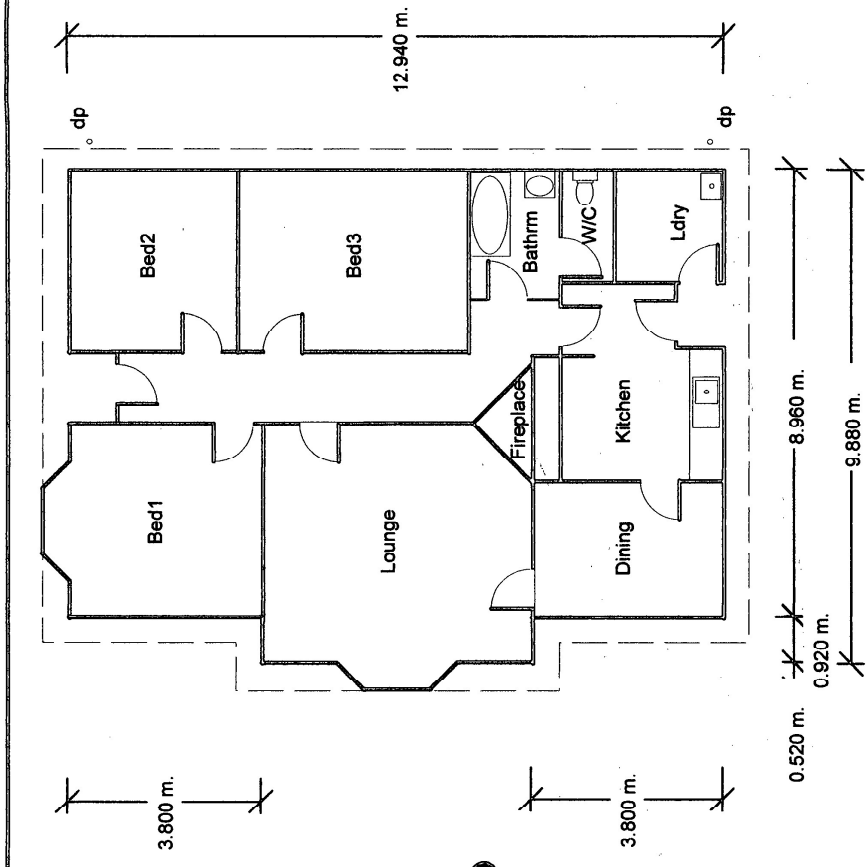

HAMILTON CITY COUNCIL
**BUILDING UNIT
 APPROVED**
 SUBJECT TO CONDITIONS
 TO BE KEPT ON SITE

Site Location: 147 Mahoe Street Hamilton	PROJECT: HOUSE RELOCATION FROM PEMBROKE ST WAIKATO HOSPITAL	DRAWING NAME: EXISTING FLOORPLAN HEIGHT RESTRICTIONS	Drawn By: D Hastings IDEAL CONSTRUCTION LTD DATE: APRIL 2010 SCALE: 1:100	Pg. 4
--	--	--	--	-------