

33337 RECEIVED
19 JAN 1970

CITY OF HAMILTON

APPLICATION FOR PERMIT FOR SANITARY, PLUMBING AND DRAINAGE WORK

To the HAMILTON CITY COUNCIL:-

I, the undersigned (name in full) James Frederick Lay Co.
of (address) 13 Henric St. Hamilton

hereby make application for permission to carry out the work prescribed herein, and as set out in the plans attached hereto, at the premises situated in

..... 9 Carleton Crescent Street/Road being Lot 40 of Section D.P.S. 10604

Name and address of owner of premises Mrs. J. Young
Carleton Crescent Hamilton

nature of Work Plumbing & Drainage

Value of proposed work including materials £. s. d.
(a) Plumbing
(b) Drainage (including stormwater)

..... J. F. Taylor Regd. No. Licensed Plumber
..... J. F. Taylor Regd. No. Licensed Drainlayer

Dated this 19 day of January 19 70

B/P 46255
7
2
890

HAMILTON CITY COUNCIL

CITY ENGINEER'S DEPARTMENT

PLUMBING AND DRAINAGE DIVISION

DRAIN PLAN FOR: Permit No. 33337

Lot DPS
No. 10604 Street: 9 Carleton Crescent

Owner: Mrs. J. Young Address: Carleton Crescent

Type of Building: New Dwelling

Drainlayer: J. F. Taylor Address: 13 Henric St.

Date of Inspection: 19-3-70 RFB

NOTE:—Drain plans to be drawn in ink on the reverse side of this form shall be as hereunder:—


1. Drawn to a scale of 1/4 in. to 1 ft. unless otherwise agreed upon by the Inspector.
2. New sewage drains to be drawn in red ink; existing sewage drains in full black, where position is known.
3. New stormwater drains are to be drawn in green ink; existing stormwater drains in dotted black, where position is known.

The plan shall also include:—

- (a) The details of the whole or part of the building, etc., to be drained.
- (b) The correct position of the whole or part of the building to be drained in relation to the nearest front and side, or rear and side, boundaries.
- (c) The correct position of the drain in relation to the building and the boundaries.
- (d) The gradient(s) of drain.
- (e) Where the street frontage lies.
- (f) The approximate north point of the site.

Inspector's Report:

9 CARSON ST

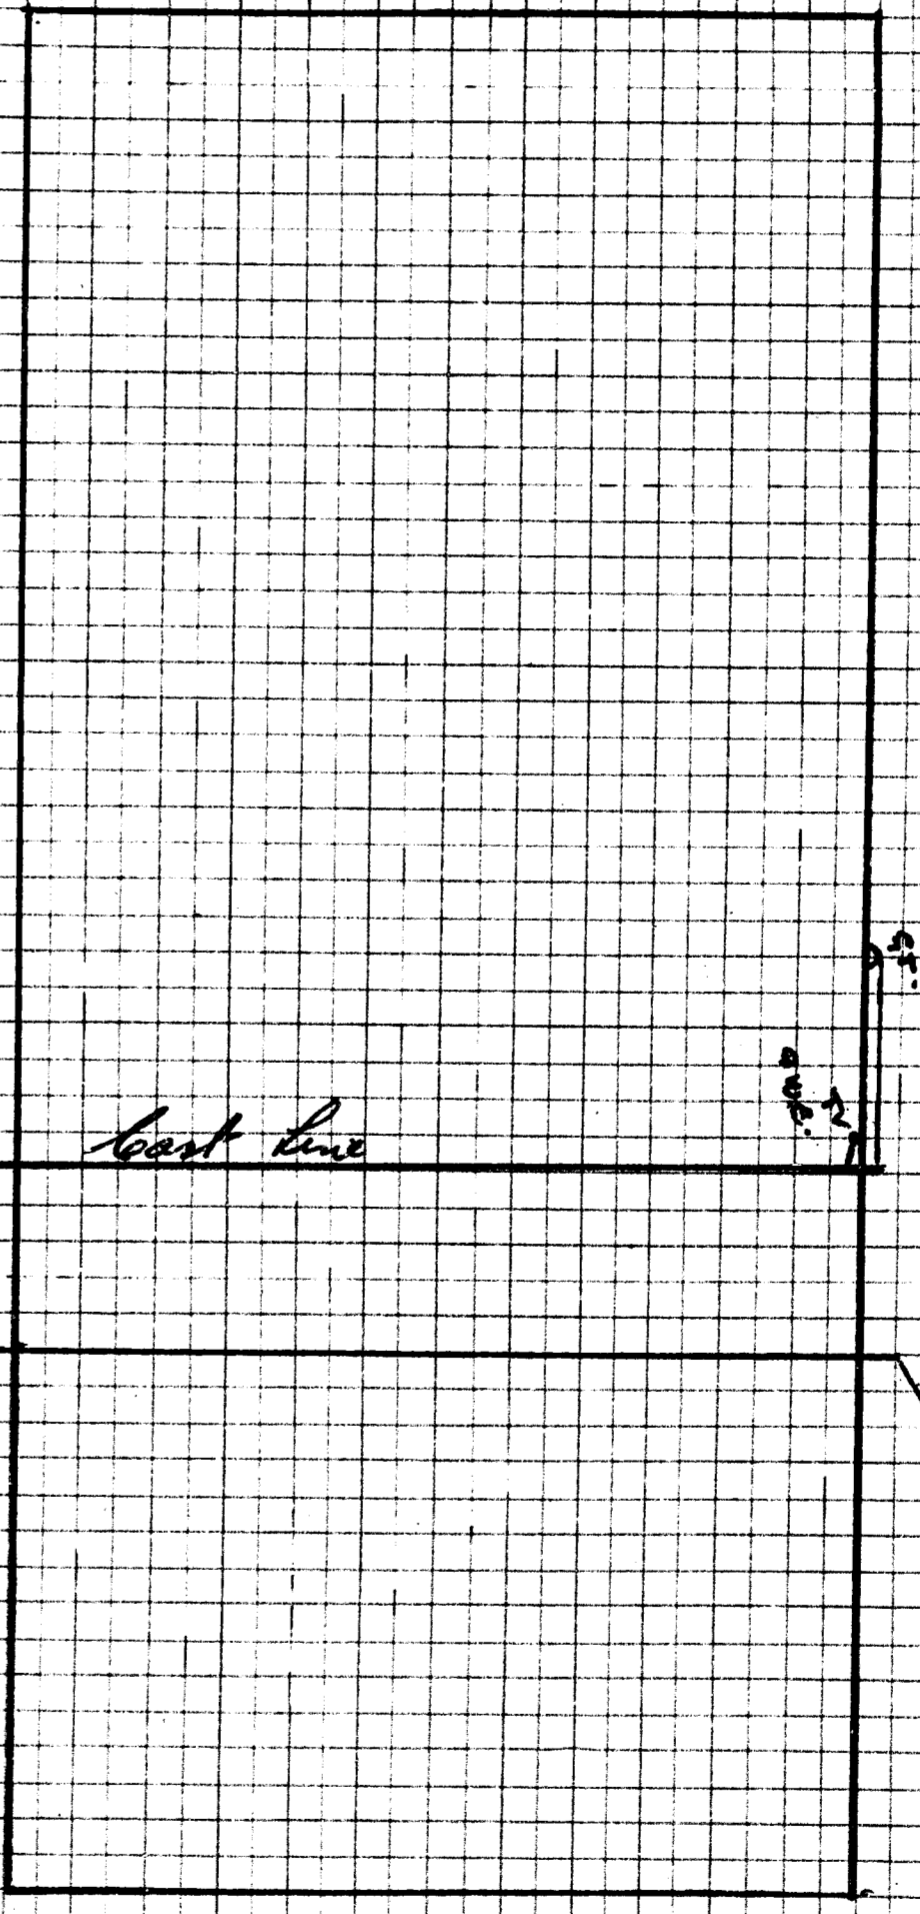

Handwritten signature or note at the bottom right corner.