


40625

CITY OF HAMILTON.

APPLICATION FOR PERMIT FOR SANITARY, PLUMBING AND DRAINAGE WORK

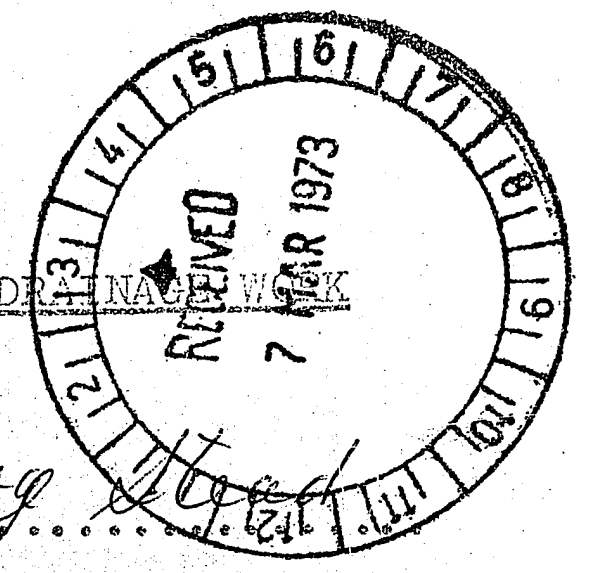

To The Hamilton City Council:

I, the undersigned (name in full) Robert George Stead
of (address) 161 Rima St.
Hamilton

hereby make application for permission to carry out the work prescribed herein, as set out in the plans attached hereto, at the premises situated in:-

David Street/Road, being Lot 2
D.P. 13979

Name and address of owner of premises: D.R. Simcock

Nature of Work Drainage New Dwelling

Value of proposed work including materials

- (a) Plumbing
- (b) Drainage (including stormwater) 200.00

..... Regd. No. Licensed Plumber
..... R.G. Stead Regd. No. Licensed Drainlayer

Dated this 7th day of March 1973

See 40356
BP 31223

HAMILTON CITY COUNCIL

CITY ENGINEER'S DEPARTMENT

PLUMBING AND DRAINAGE DIVISION

DRAIN PLAN FOR:

Permit No.: 40625

Lot No. 2 D.P. No. 13979 Street: Braid Road

Owner: D.R. Simcock Address:

Type of Building: Dwelling

Drainlayer: R.G. Stead Address: 161 Rima St.

Date of Inspection: 8-3-73 PM



NOTE:—Drain plans to be drawn in ink on the reverse side of this form shall be as hereunder:—

1. Drawn to a scale of $\frac{1}{4}$ in. to 1 ft. unless otherwise agreed upon by the Inspector.
2. New sewage drains to be drawn in red ink; existing sewage drains in full black, where position is known.
3. New stormwater drains are to be drawn in green ink; existing stormwater drains in dotted black, where position is known.

The plan shall also include:—

- (a) The details of the whole or part of the building, etc., to be drained.
- (b) The correct position of the whole or part of the building to be drained in relation to the nearest front and side, or rear and side, boundaries.
- (c) The correct position of the drain in relation to the building and the boundaries.
- (d) The gradient(s) of drain.
- (e) Where the street frontage lies.
- (f) The approximate north point of the site.

Inspector's Report:

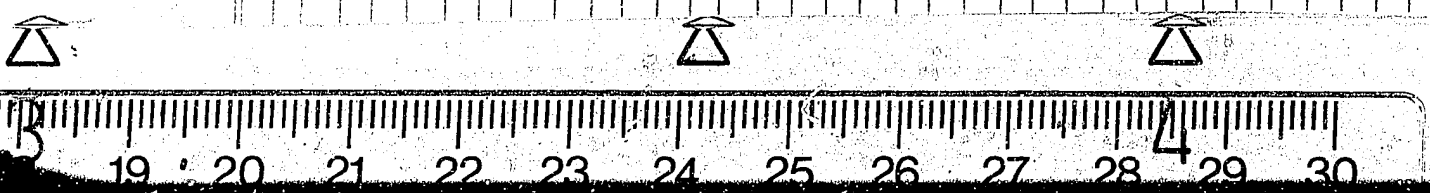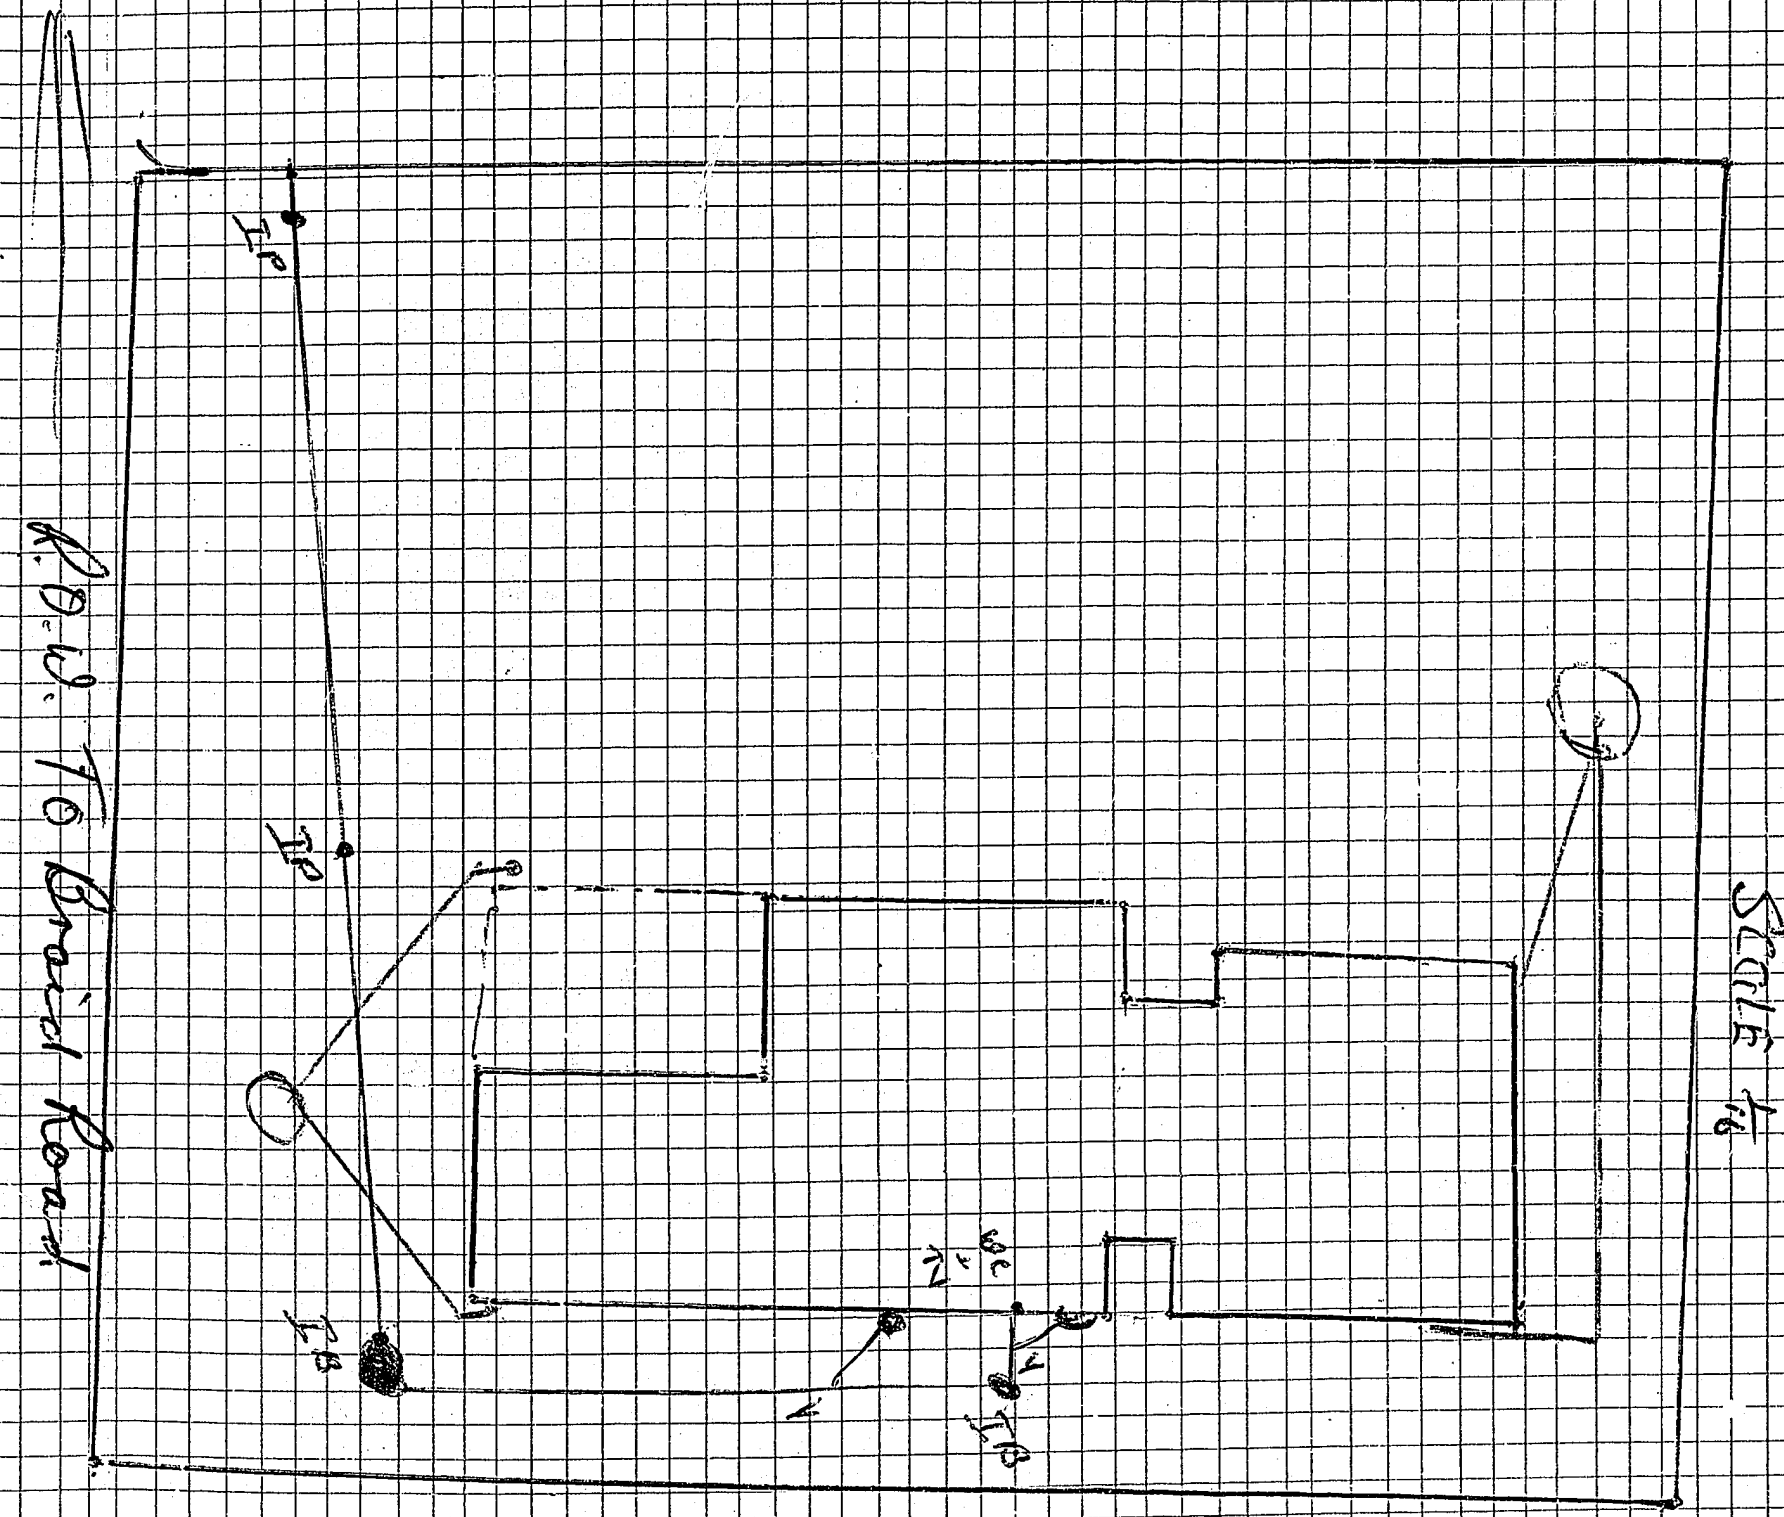

MICROBOX

4

3

3