




014195
CITY OF HAMILTON

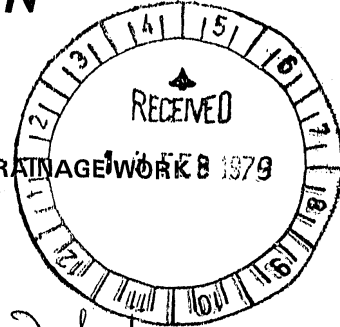

APPLICATION FOR PERMIT FOR SANITARY, PLUMBING AND DRAINAGE WORK

I, the undersigned (name in full) ... Richard James Walsh ...

of (address) ... 23 Snell Drive ...

hereby make application for permission to carry out the work prescribed herein, as set out in the plans attached hereto, at the premises situated in:—

... 55/65 Lewis ... Street/Road, being Lot ... 74-77 ...

D.P. 10520 ...

Name and address of owner of premises: ... Kingsway Homes LTD ...

... 864 Victoria St ...

Nature of work ... Sewer & SW 2 Home Units ...

Value of proposed work including materials

\$ c

(a) Plumbing

(b) Drainage (including stormwater)

Regd. No.

Licensed
Plumber

Regd. No.

Licensed
Drainlayer

Dated this ... day of ...


1979 ...

8/P/48181

3500

67

4

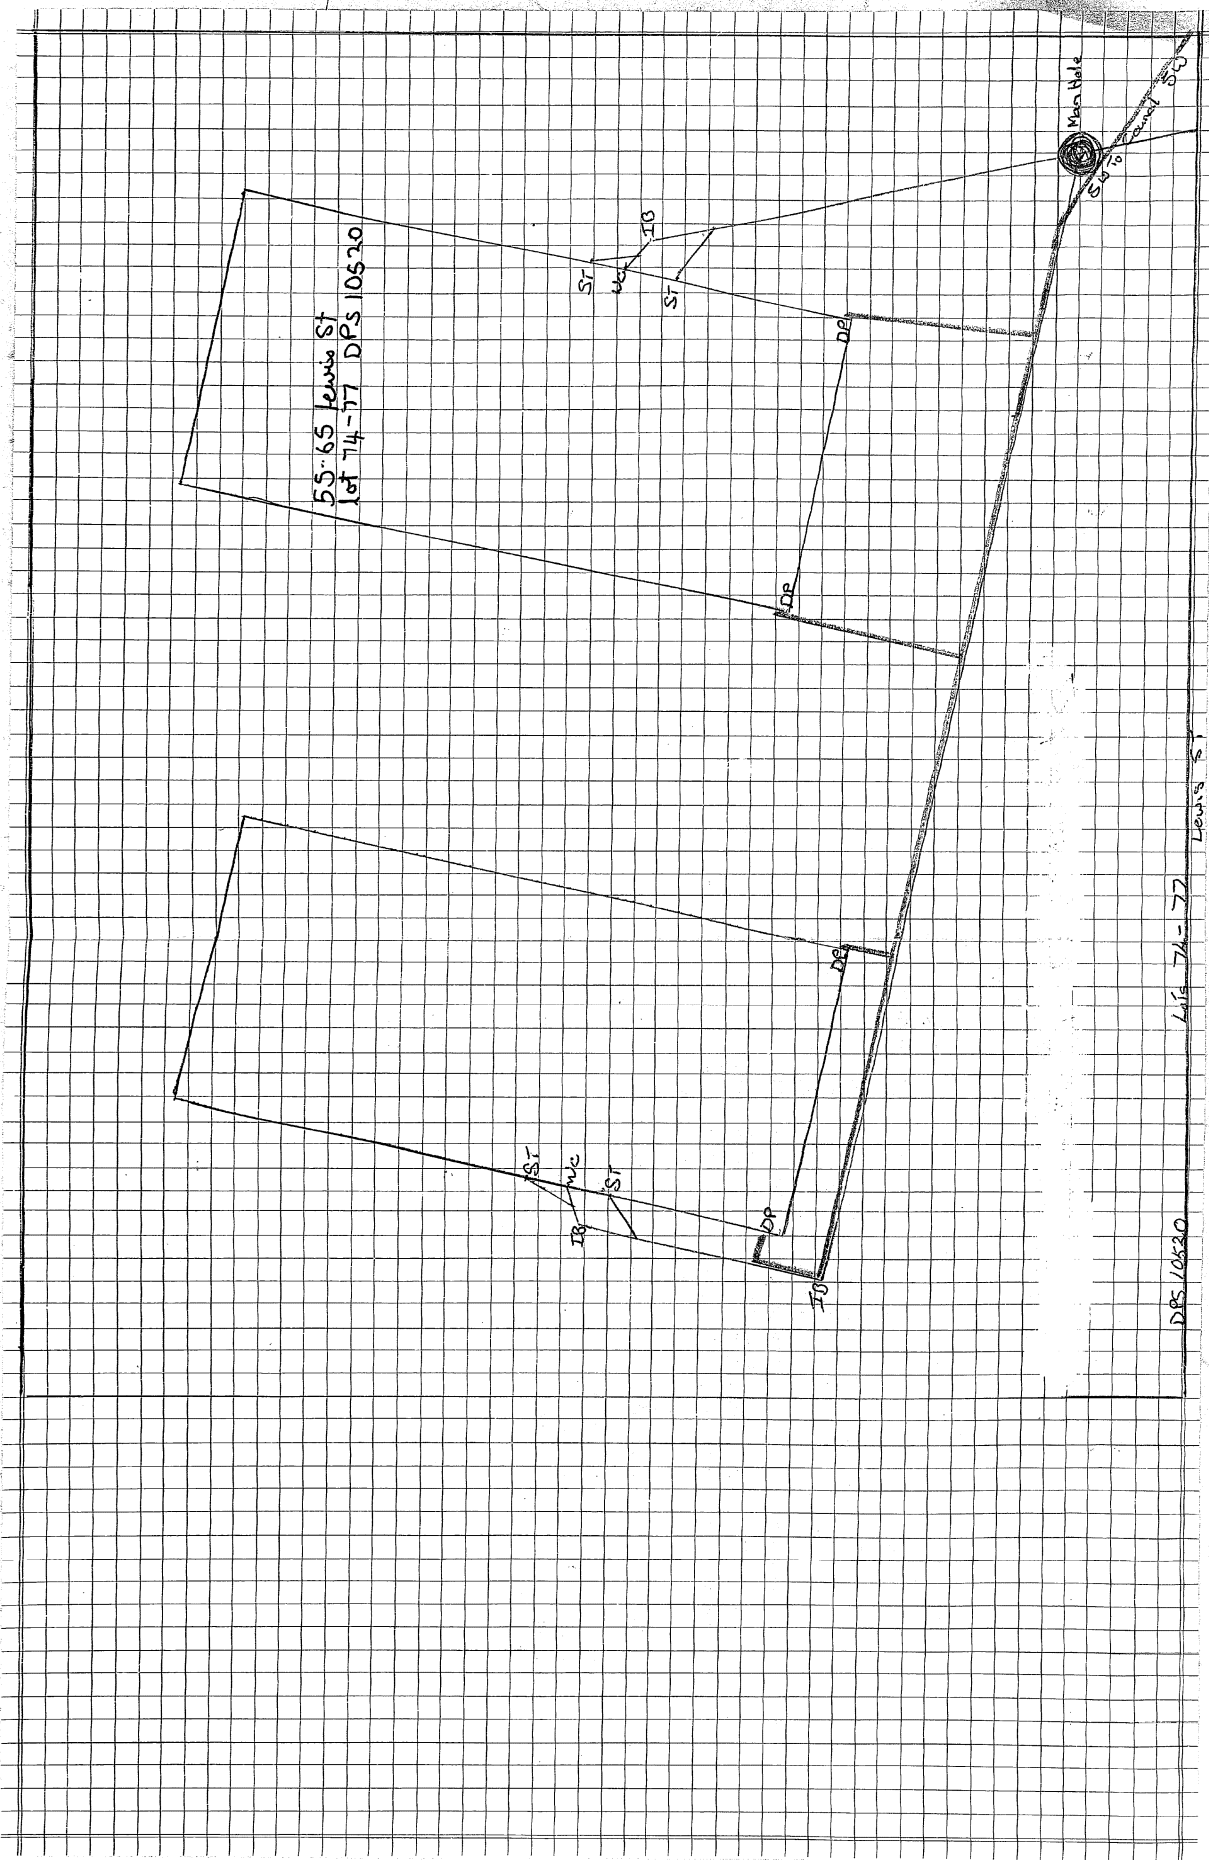

MICROBOX