




ELEVATION

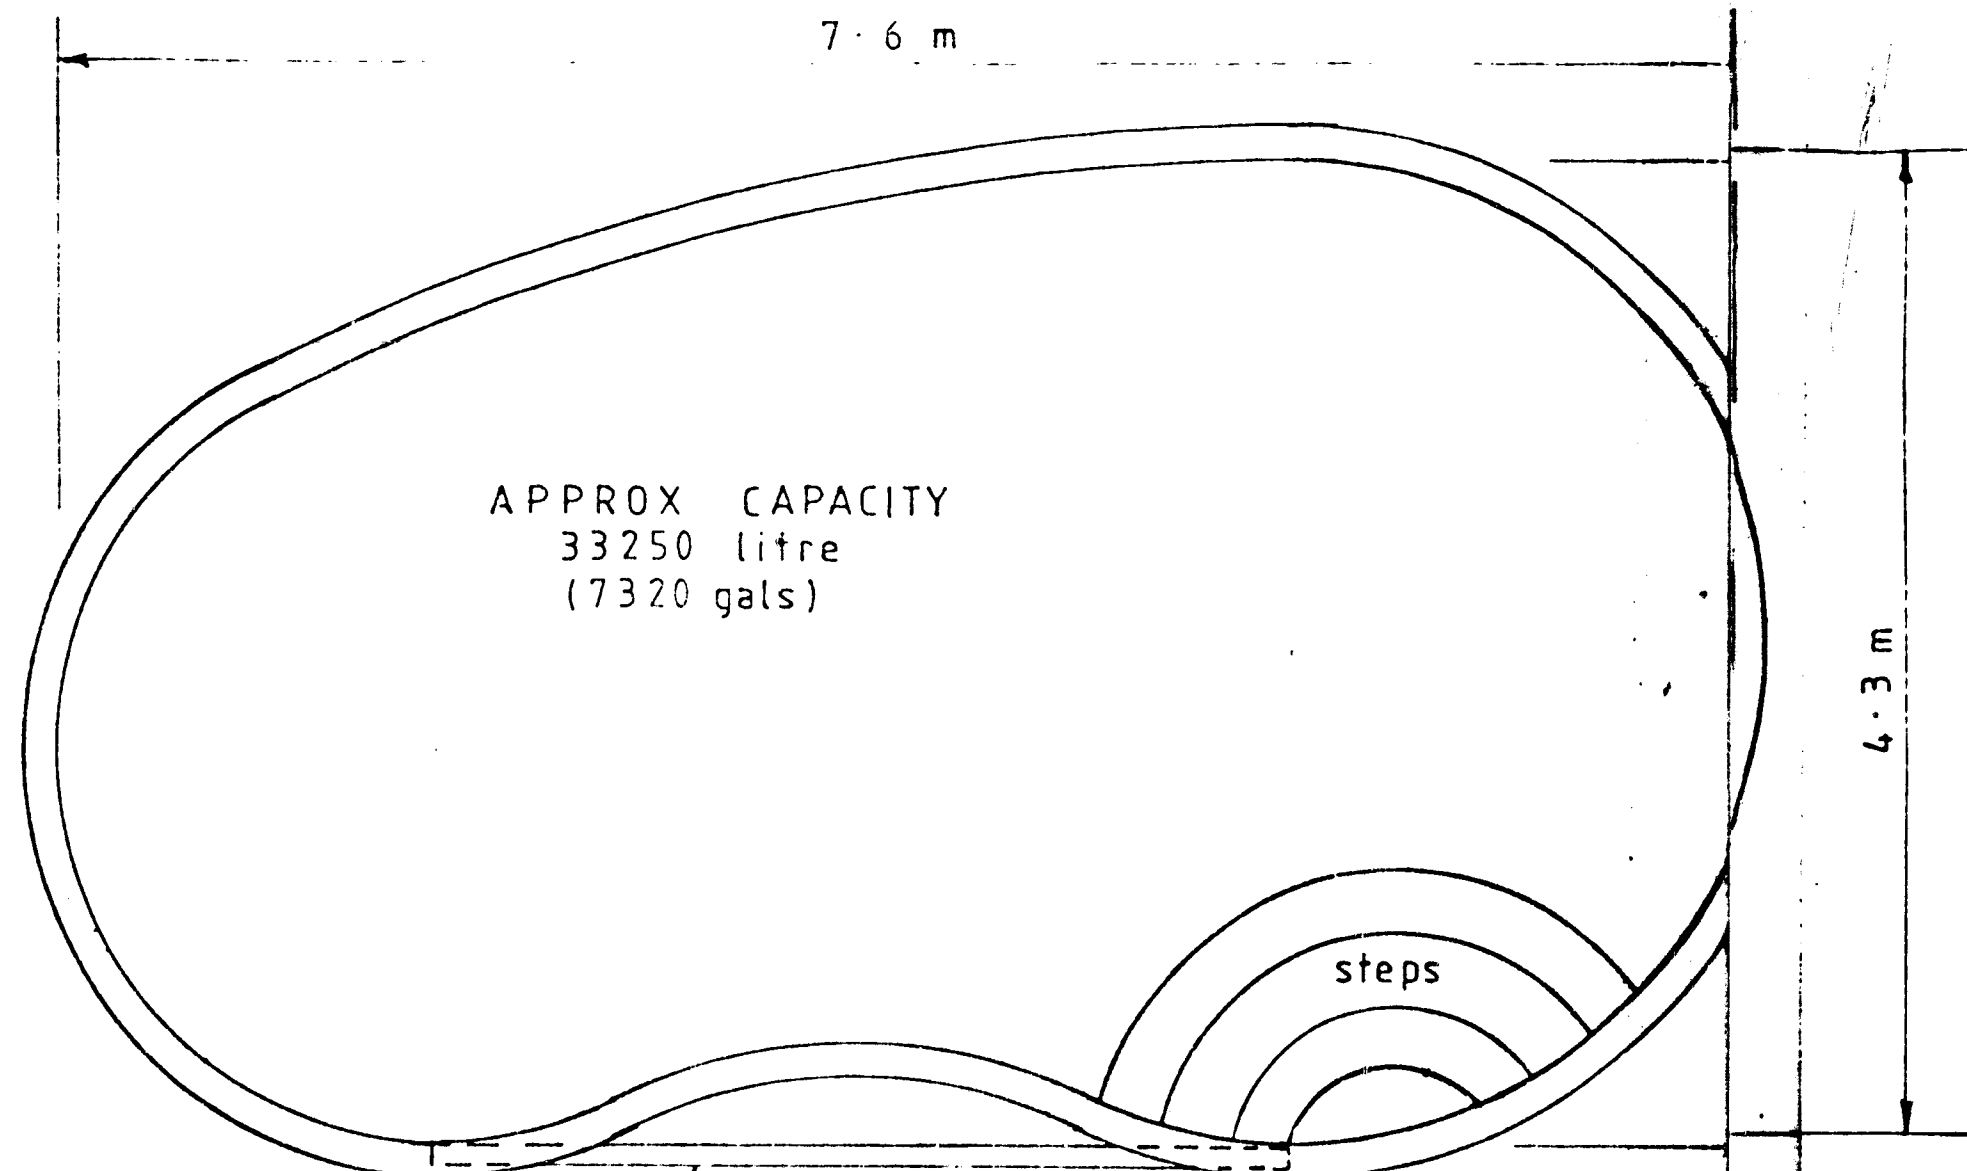

PLAN
1:50

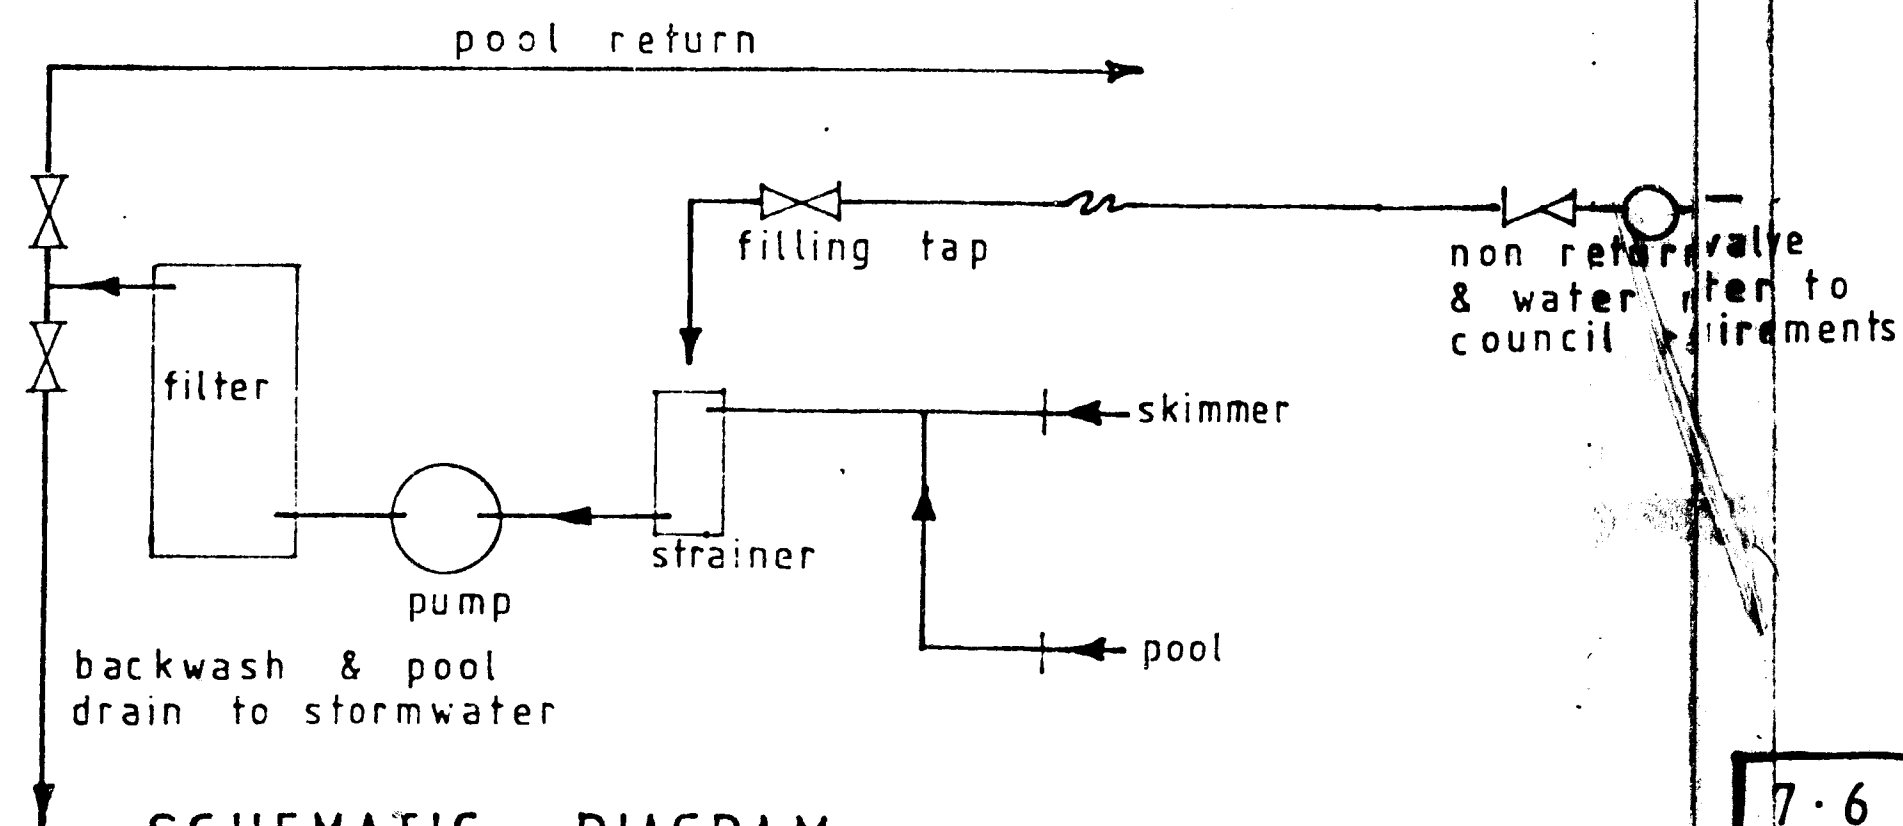

SCHEMATIC DIAGRAM OF FILTER PLANT

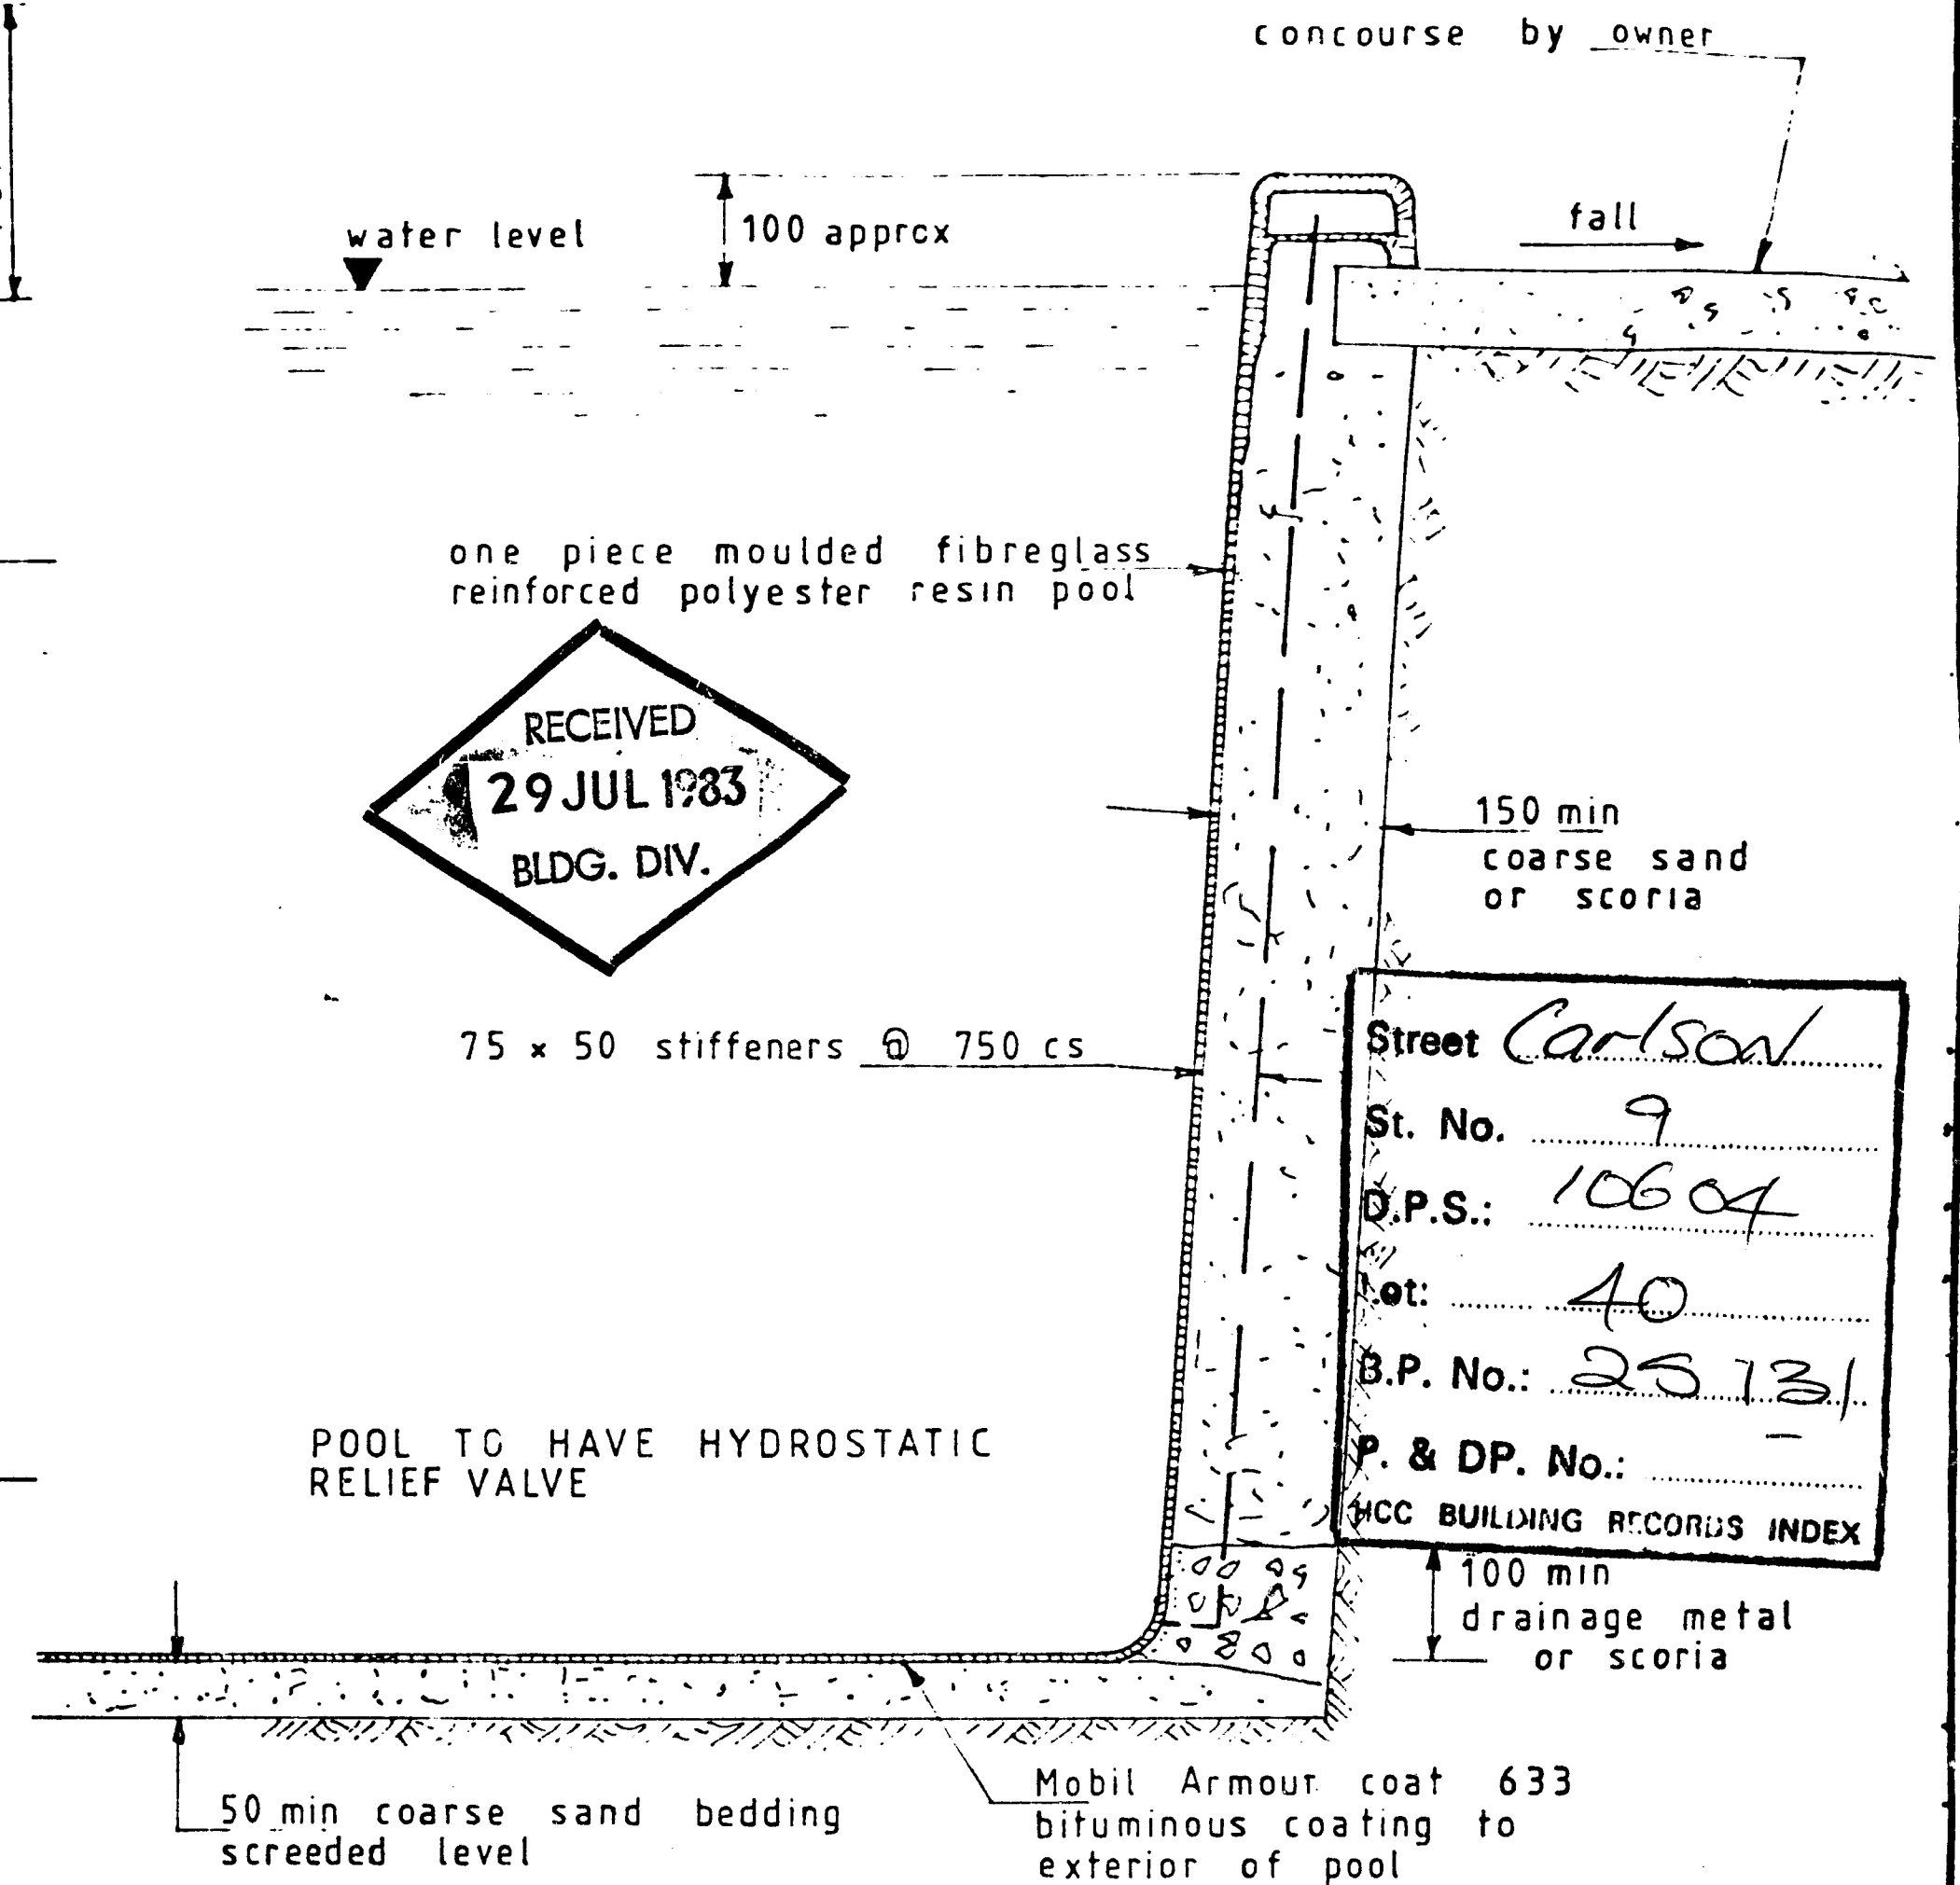

SECTION SHOWING TYPICAL INSTALLATION
1:10

7.6 m x 4.5 m KIDNEY-SHAPE ASTRAL POOL (water depth 1.25m) FOR

ANGUS FLOOD & GRIFFITHS Architects Planners Engineers 1088 Victoria St Box 907 Hamilton Ph 81-469	№ 7900 / 21 drawn <i>Jeff</i> November 1979	POOL INSTALLATION DETAILS № 1 of 3 sheets	ASTRALGLAS MOULDERS Euclid Av Box 10-286 Hamilton Ph 494-528
--	---	---	---

© copyright