


41786

CITY OF HAMILTON.

APPLICATION FOR PERMIT FOR SANITARY, PLUMBING

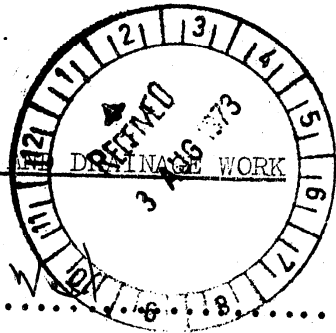

To The Hamilton City Council:

I, the undersigned (name in full) Smith A W
of (address) 22 Peachgrove Rd

hereby make application for permission to carry out the work prescribed herein, as set out in the plans attached hereto, at the premises situated in:-

10 Haddow Avenue ~~Street~~ Head, being Lot 94
D.P. 9 15270


Name and address of owner of premises: Peeters Home, Almer St

Nature of Work Sewer Drains & Stormwater
Soak holes

Value of proposed work including materials \$ c
(a) Plumbing
(b) Drainage (including stormwater)

..... Regd. No. Licensed Plumber
..... Regd. No. A Smith Licensed Drainlayer
Dated this 3 day of August 1973

33889 See 21982
650

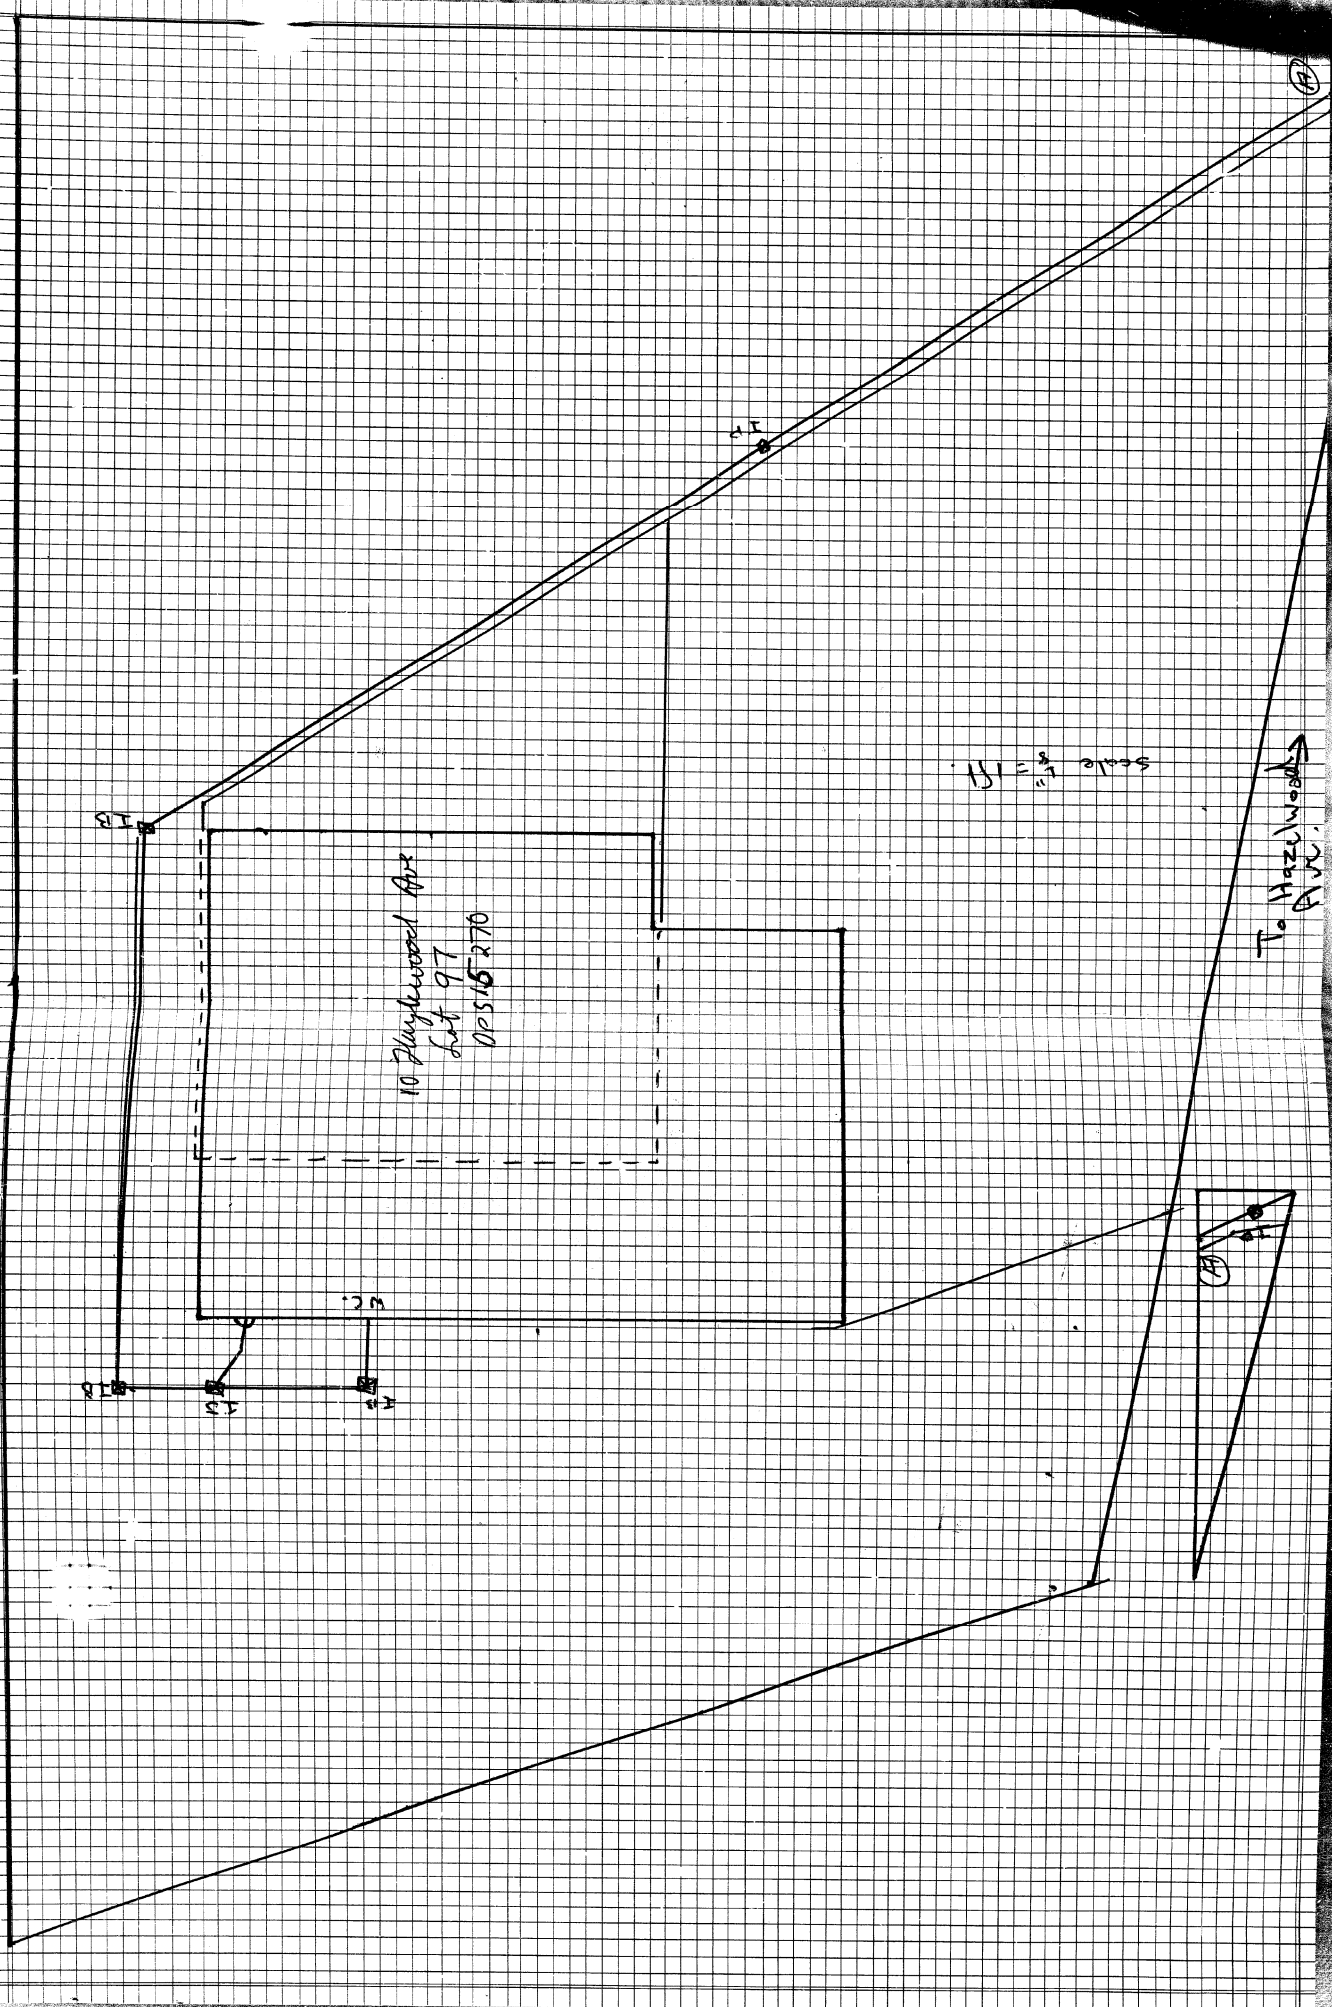

10 Hazelwood Apt
Lot 97
Dec 15 2010

Scale 1/8" = 10'

To Hazelwood
Ave.

MICROBOX