
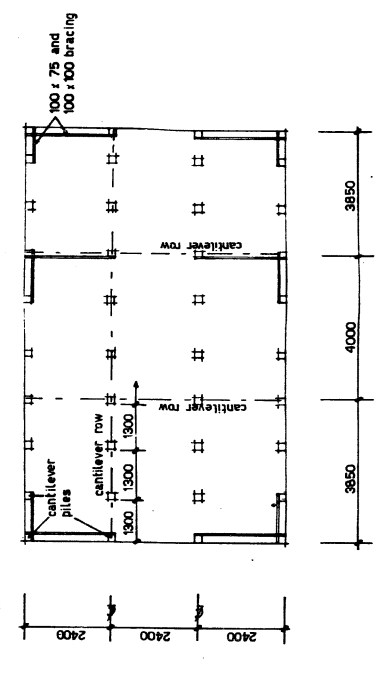
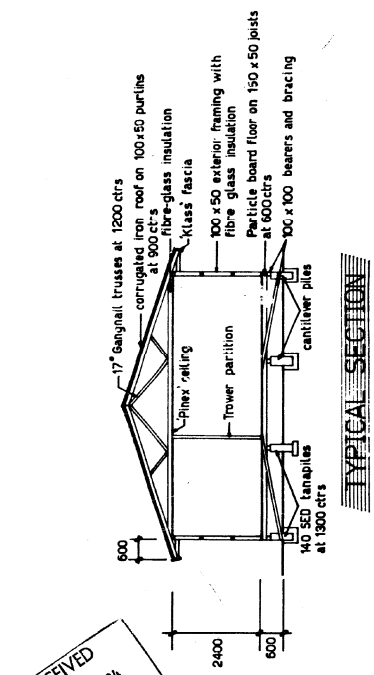
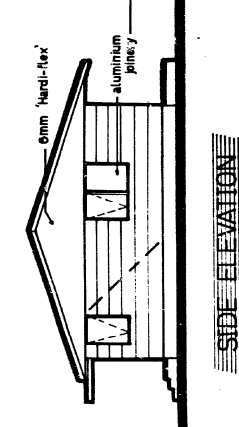
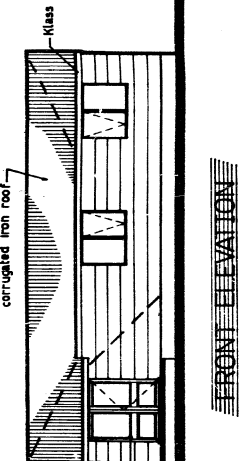
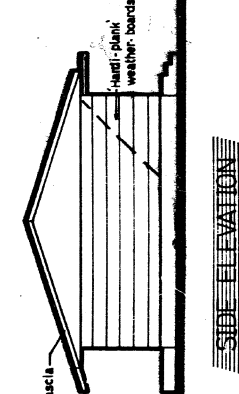



ROOF corrugated iron
 SHEATHING Hardi-plank
 BASE flat fibrolite
 JOINERY aluminium
 CEILING Pinex
 FLOOR T.B. 20
 GABLE LINING flat fibrolite
 DOORS mahogany
 KITCHEN UNITS paint finish
 SINKBENCH 1976 stainless
 BUFFET formica
 BATHROOM vanity
 LAUNDRY tub unit
 HWC 135 litre electric
 LP
 PP
 STOVE PC
 WALLPAPER PC

Street **INSOLL**
 St. No. **70**
 D.P.S. **7888**
 Lot **pt. 8**
 B.P. No. **135**
 P. & DP. No.
 H.C.C. BUILDING RECORDS INDEX


F.C.B.
BUDGET HOMES
 PO BOX 15019 HAMILTON
 PHONE 74-362

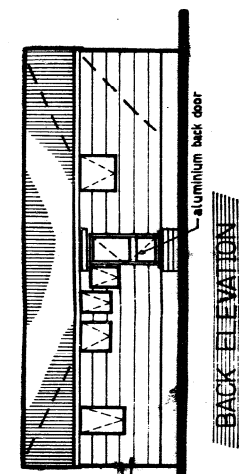


RECEIVED
 19 APR 1984
 BLDG. DIV.

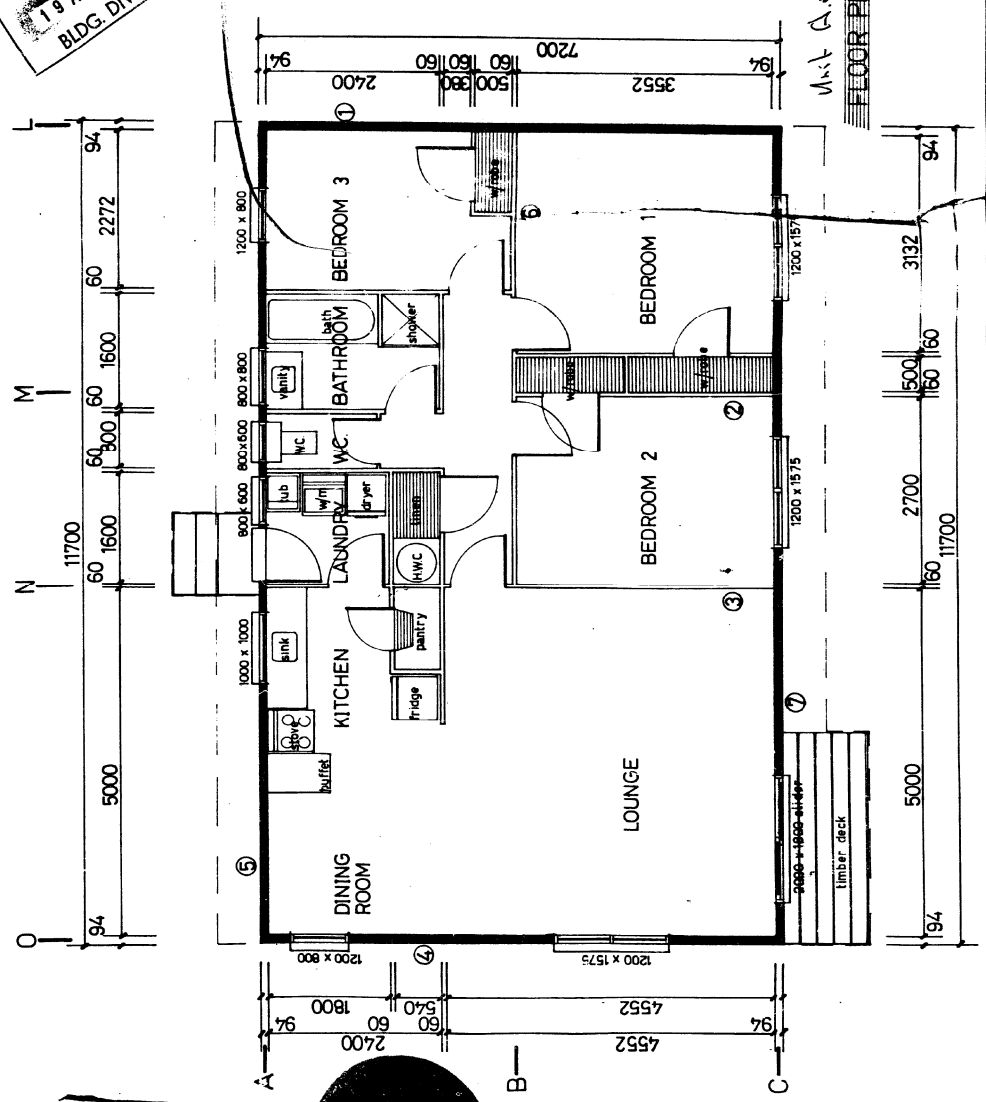

Scale 1:200

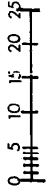

STREET Inzell ave

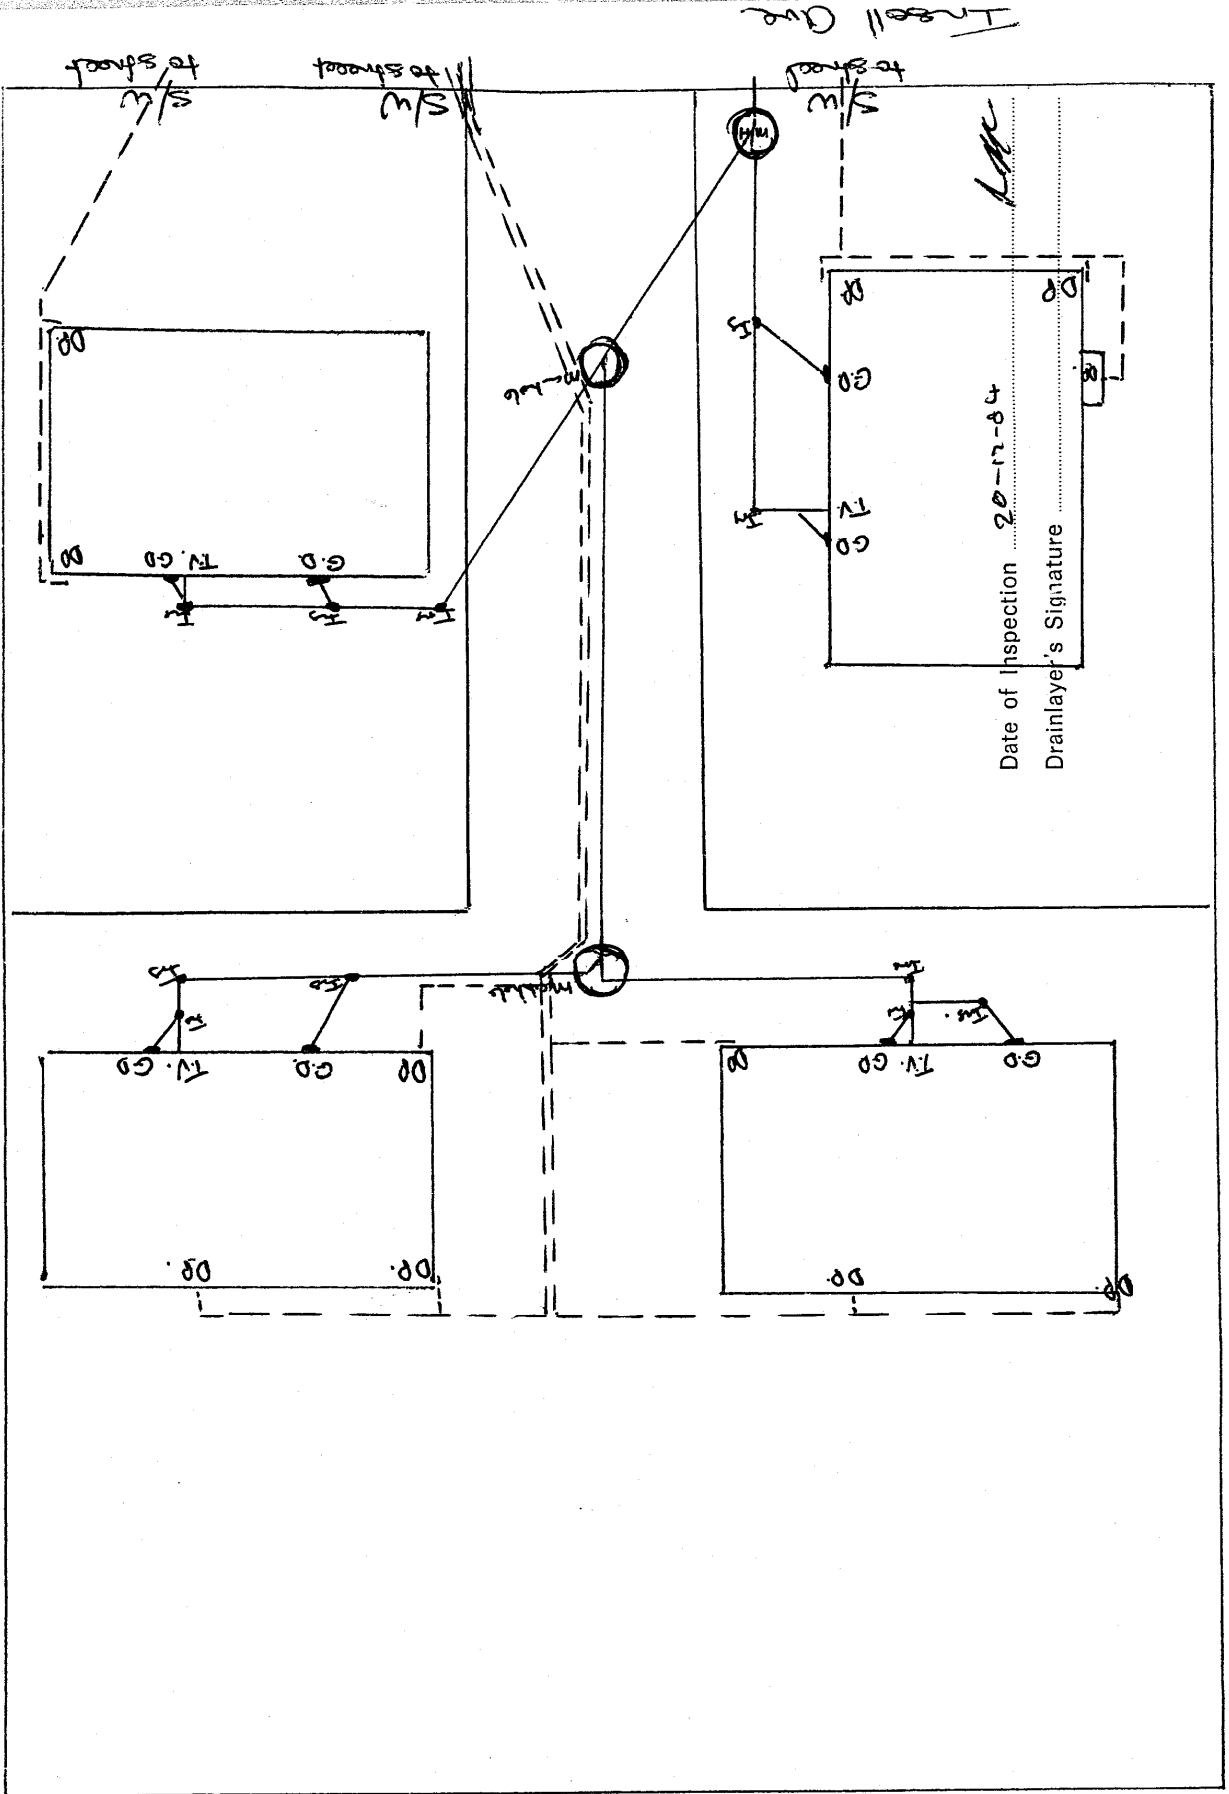

Date of Inspection 20-12-84

Drainlayer's Signature

[Signature]