


Street **CAMPBELL ST**  
 St. No. **67**  
 D.P. #: **15520**  
 Lot: **53**  
 B.P. No.: **37969**  
 P. & DP. No.:  
 H.M.C. BUILDING RECORDS INDEX

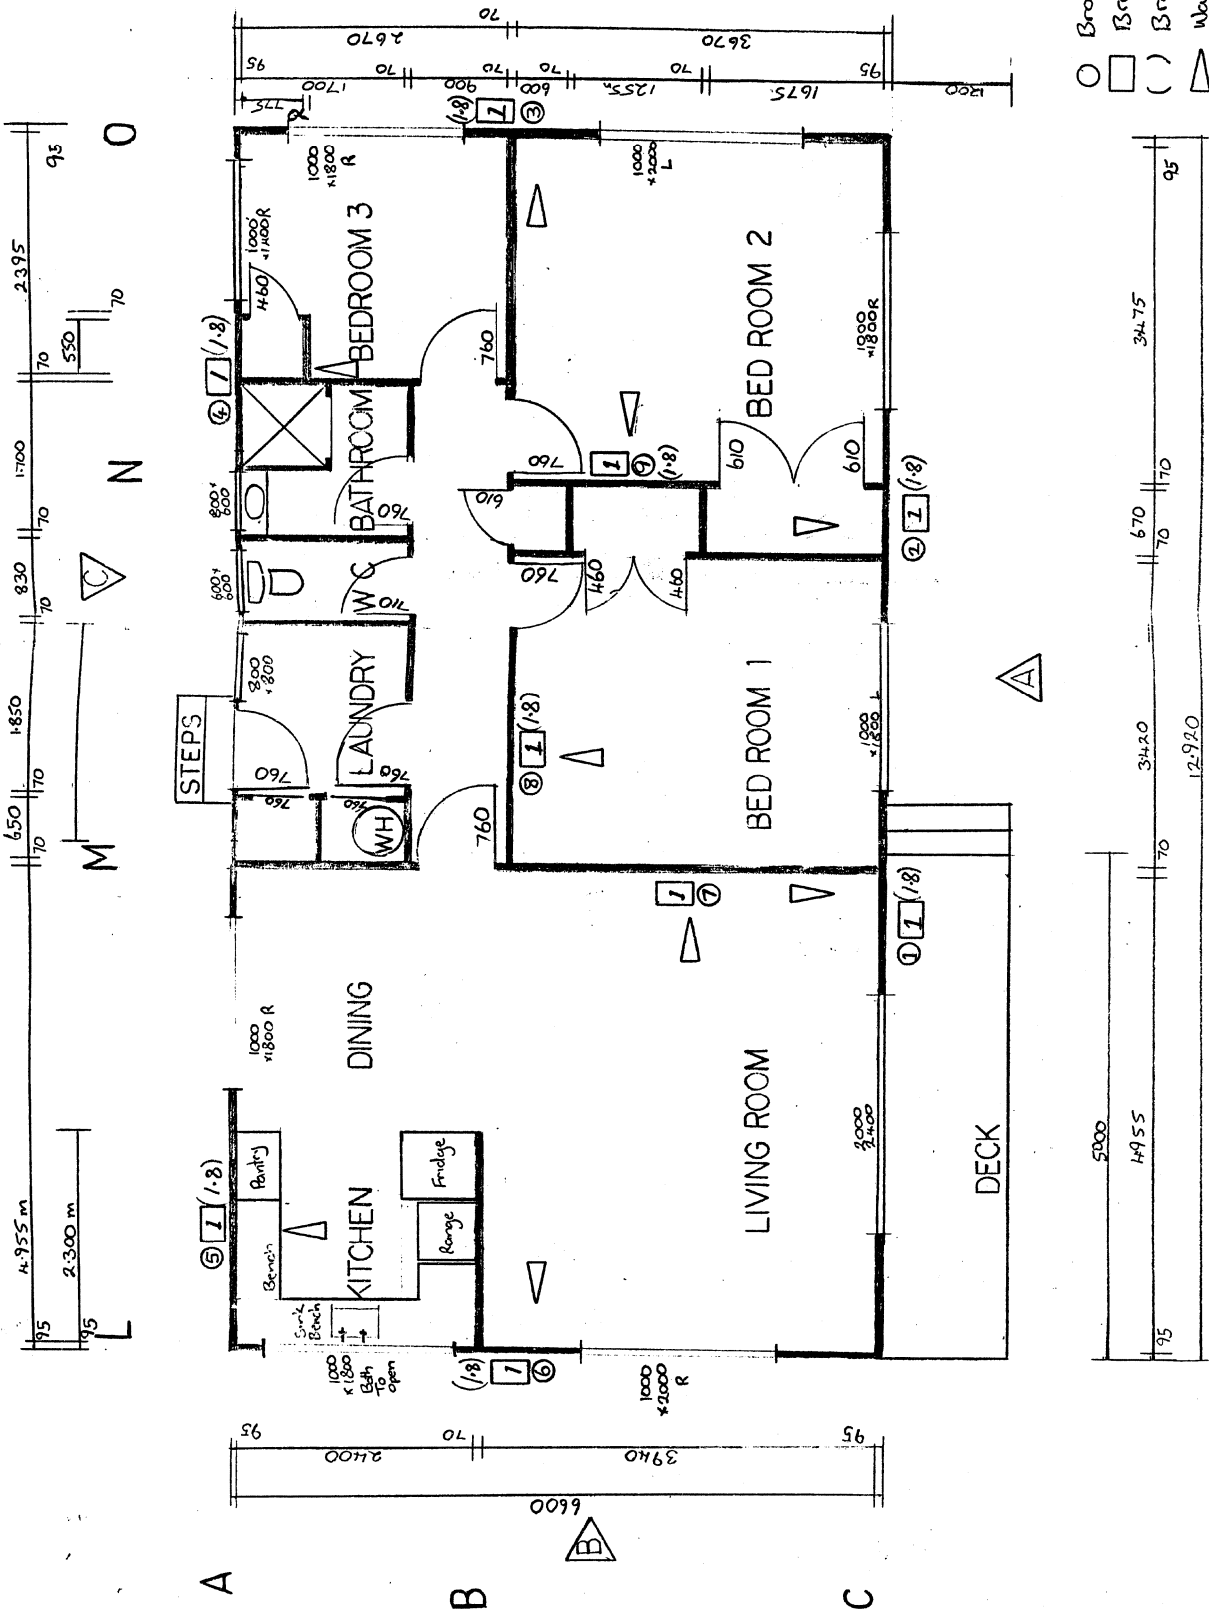

- Brace Number
- Brace Type
- ( ) Brace length
- △ Wall Braces

**FLOOR PLAN**  
**67 CAMPBELL ST HAMILTON**  
 SCALE 1-50