



**RECORD OF TITLE  
UNDER LAND TRANSFER ACT 2017  
FREEHOLD  
Search Copy**



  
R. W. Muir  
Registrar-General  
of Land

**Identifier** **315989**  
**Land Registration District** **South Auckland**  
**Date Issued** 12 June 2007

**Prior References**  
193515

---


**Estate** Fee Simple  
**Area** 651 square metres more or less  
**Legal Description** Lot 44 Deposited Plan 378691


**Registered Owners**  
Chanravuth Chea and Danny Lim

---

**Interests**

7413145.1 Consent Notice pursuant to Section 221 Resource Management Act 1991 - 12.6.2007 at 9:00 am  
8875354.1 Mortgage to Westpac New Zealand Limited - 27.9.2011 at 4:36 pm

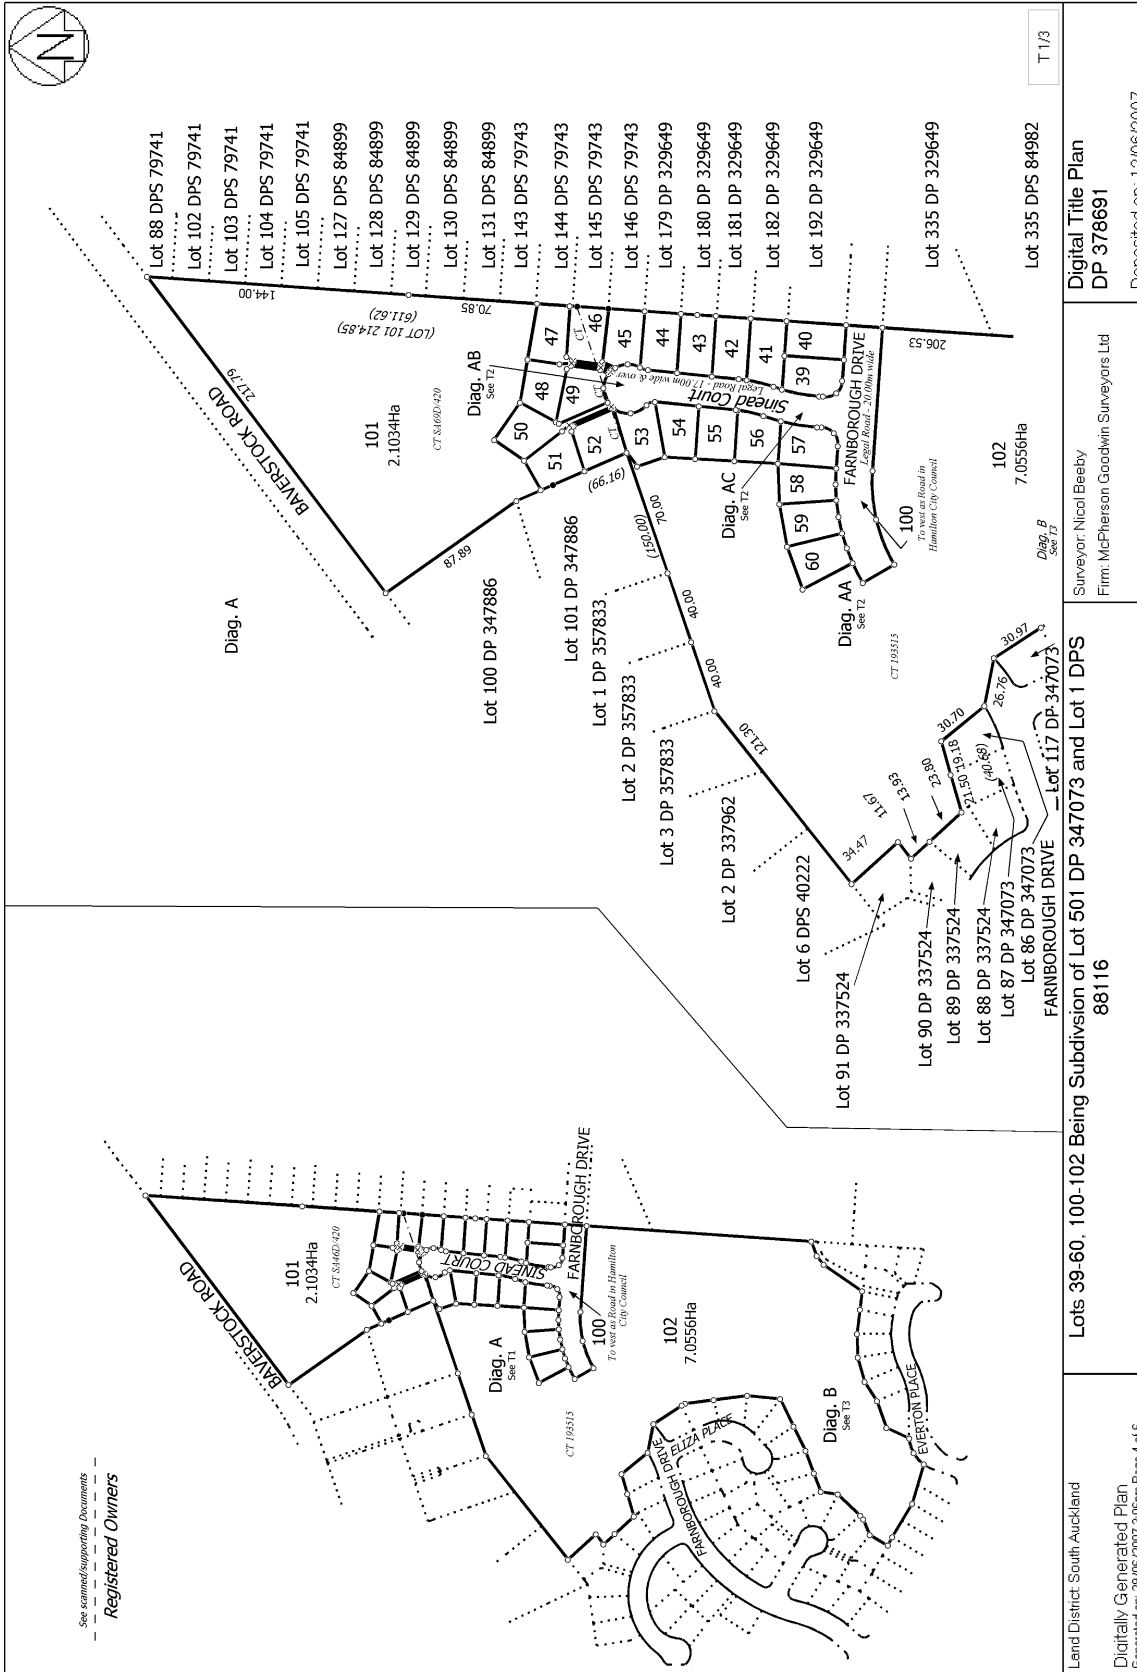

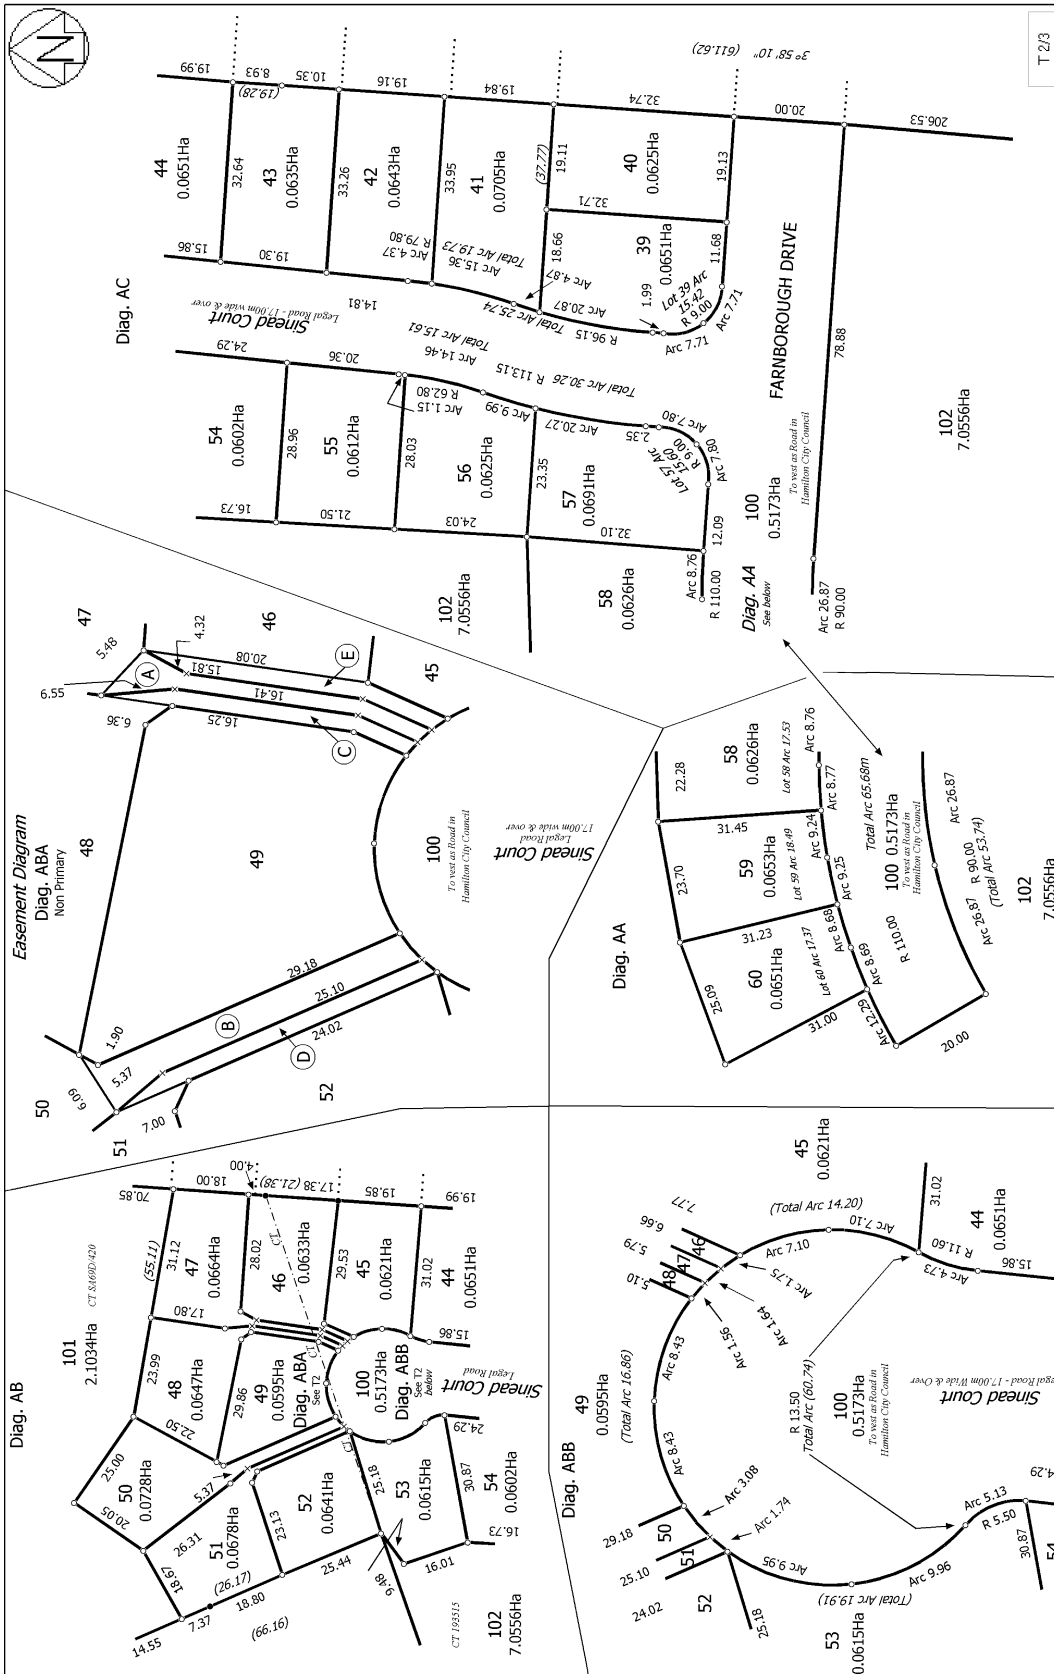

Land District South Auckland

Digitally Generated Plan  
Generated on: 29/06/2007 3:06pm Page 5 of 6

Diag. AB  
Diag. ABA  
Diag. ABB  
Diag. AA  
Diag. AC  
Diag. ABB  
Diag. ABA  
Diag. ABB


Lot 39-60, 100-102 Being Subdivision of Lot 501 DP 347073 and Lot 1 DPS 88116

Surveyor: Nicol Beeby  
Firm: McPherson Goodwin Surveyors Ltd

Digital Title Plan  
DP 378691

Deposited on: 12/06/2007

T 2/3

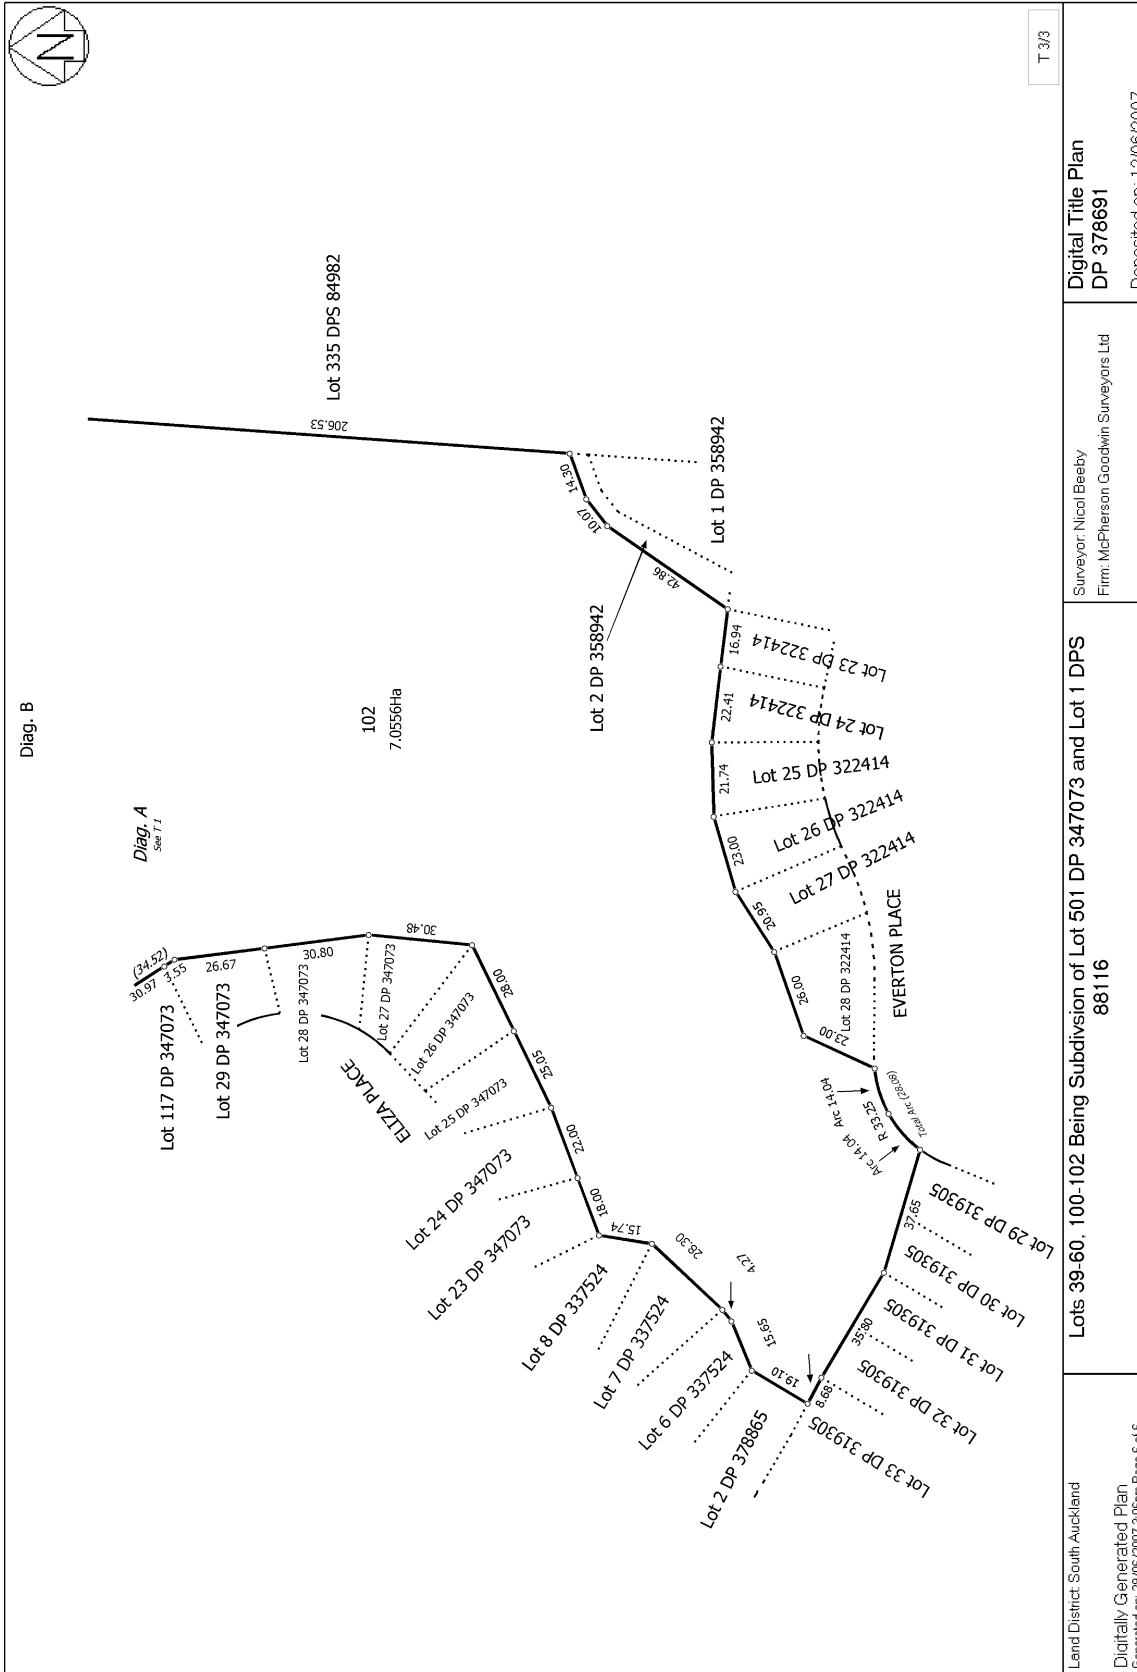

T 3/3

Digital Title Plan  
DP 378691  
Deposited on: 12/06/2007

Surveyor: Nicol Beeby  
Firm: McPherson Goodwin Surveyors Ltd

Lots 39-60, 100-102 Being Subdivision of Lot 501 DP 347073 and Lot 1 DPS 88116

Land District: South Auckland  
Digitally Generated Plan  
Generated on: 25/06/2007 3:06pm Page 6 of 6