



**RECORD OF TITLE  
UNDER LAND TRANSFER ACT 2017  
FREEHOLD  
Search Copy**



  
R. W. Muir  
Registrar-General  
of Land

**Identifier** 411458  
**Land Registration District** South Auckland  
**Date Issued** 14 July 2009

**Prior References**  
208838

---


**Estate** Fee Simple  
**Area** 9539 square metres more or less  
**Legal Description** Lot 17 Deposited Plan 403490

**Registered Owners**  
Michelle Joanne Davis

---

**Interests**

Land Covenant in Transfer 6513052.4 - 28.7.2005 at 9:00 am  
Land Covenant in Easement Instrument 6540025.1 - 18.8.2005 at 9:06 am  
8206241.6 Consent Notice pursuant to Section 221 Resource Management Act 1991 - 14.7.2009 at 1:57 pm  
11052066.3 Mortgage to ASB Bank Limited - 29.3.2018 at 2:31 pm

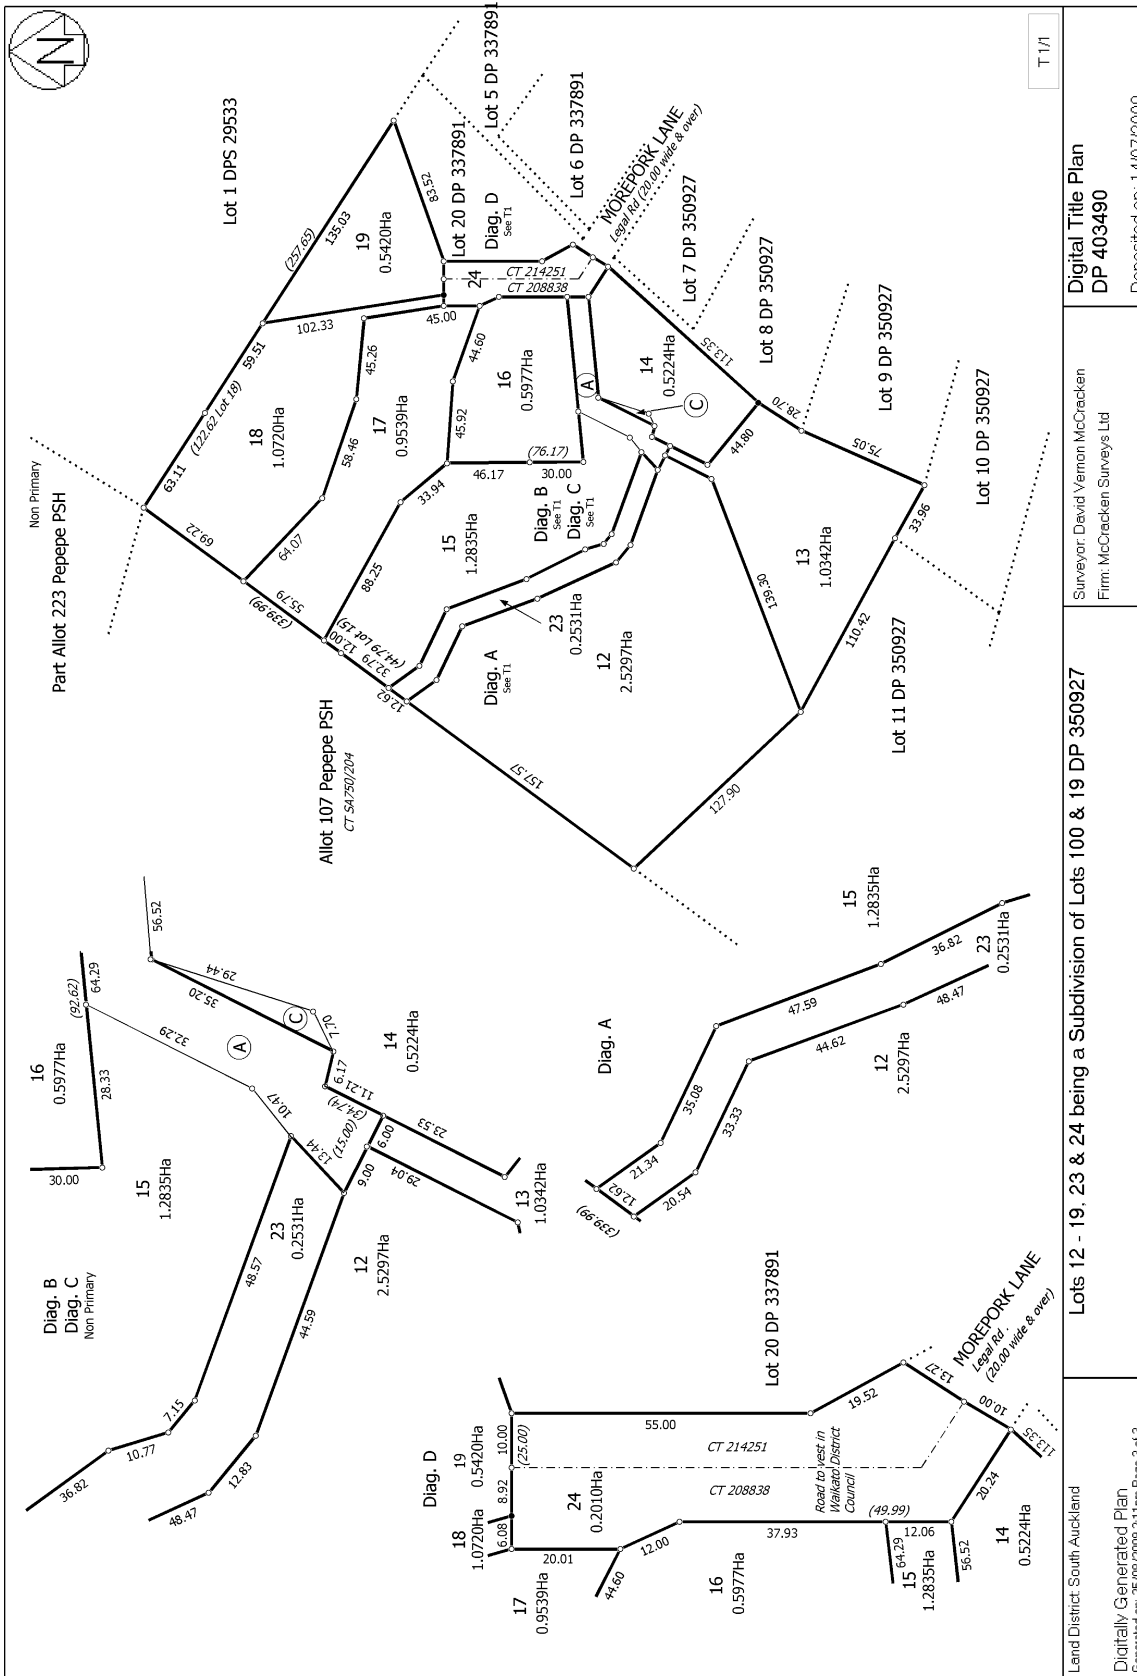

T 1/1

Surveyor: David Vernon McCracken  
Firm: McCracken Surveys Ltd

Deposited on: 14/07/2009

Lots 12 - 19, 23 & 24 being a Subdivision of Lots 100 & 19 DP 350927

Land District: South Auckland  
Digitally Generated Plan  
Generated on: 25/08/2009 2:11pm Page 3 of 3